



Lat40°, Inc. 1635 Foxtrail Drive, Suite 325 Loveland, CO 970-776-3321


MULTI-WELL PLAN

E.L. MINCH 35-4, E.L. MINCH 14-4D

THIS MAP DOES NOT REPRESENT A BOUNDARY SURVEY

SECTION: 4
TOWNSHIP: 3N
RANGE: 68W

LAT: 40.26254°N
LONG: 104.99868°W

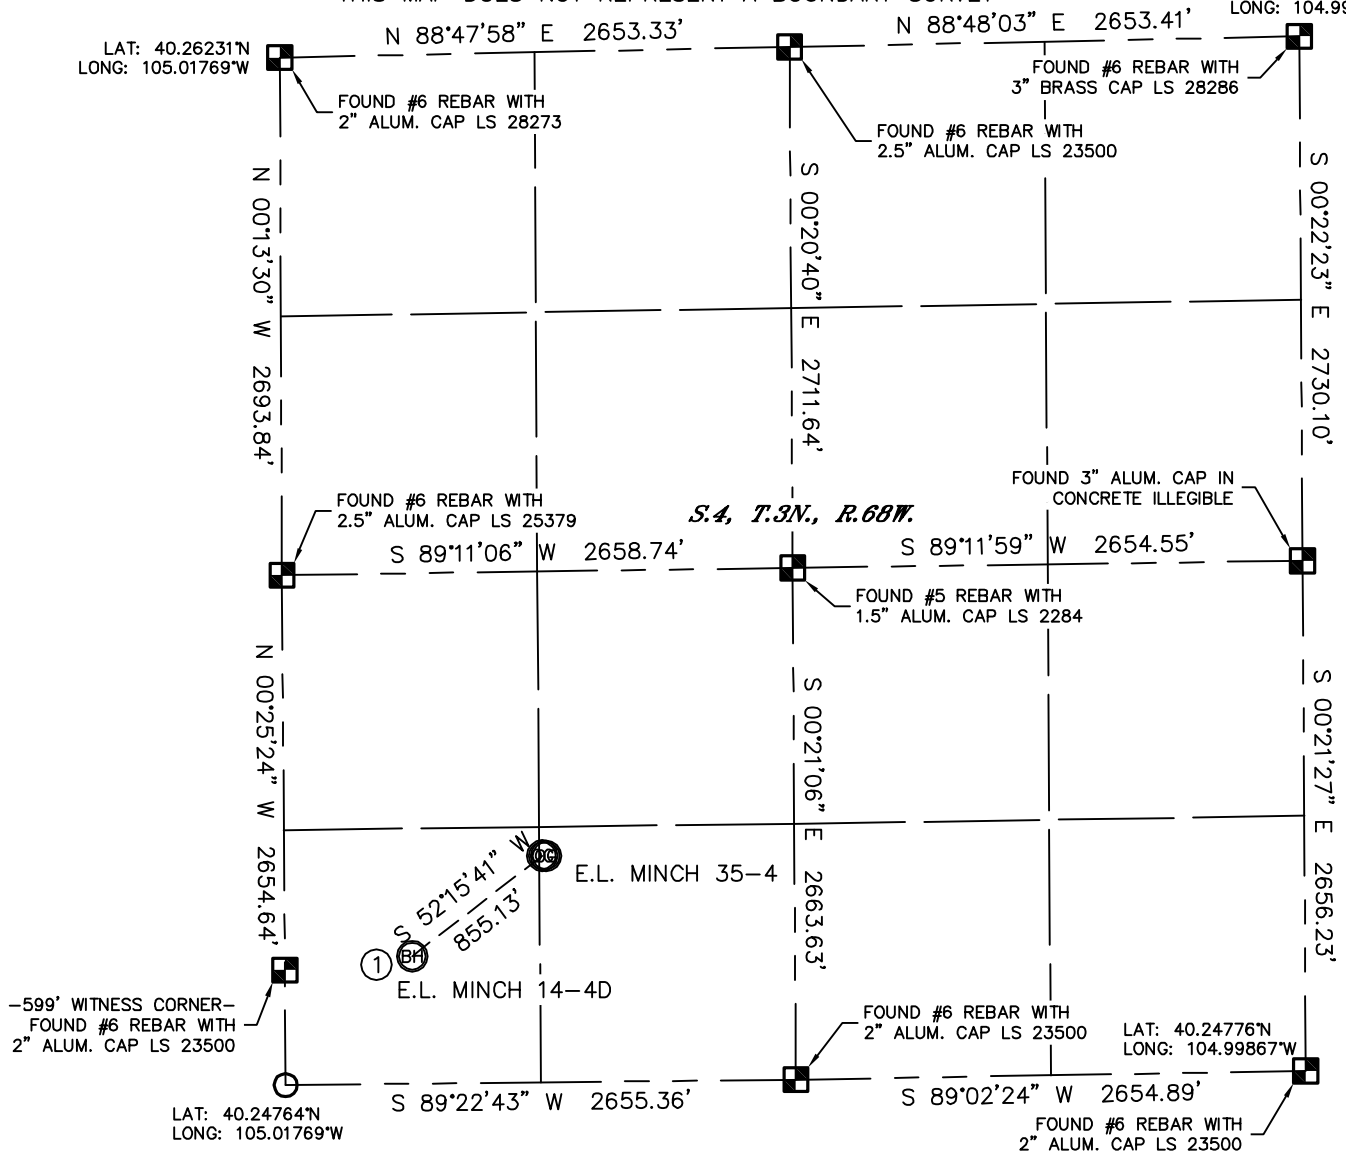


①
-BOTTOM HOLE-
E.L. MINCH 14-4D
664' FSL
664' FWL
LAT-40.24947°N
LONG-105.01531°W



LEGEND

- = ALIQUOT MONUMENT AS DESCRIBED
- = CALCULATED POSITION

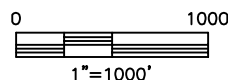

PROJECT#: 2011100



Lat40°, Inc. 1635 Foxtrail Drive, Suite 325 Loveland, CO 970-776-3321

MULTI-WELL PLAN

E.L. MINCH 35-4, E.L. MINCH 14-4D

SECTION: 4
TOWNSHIP: 3N
RANGE: 68W

