
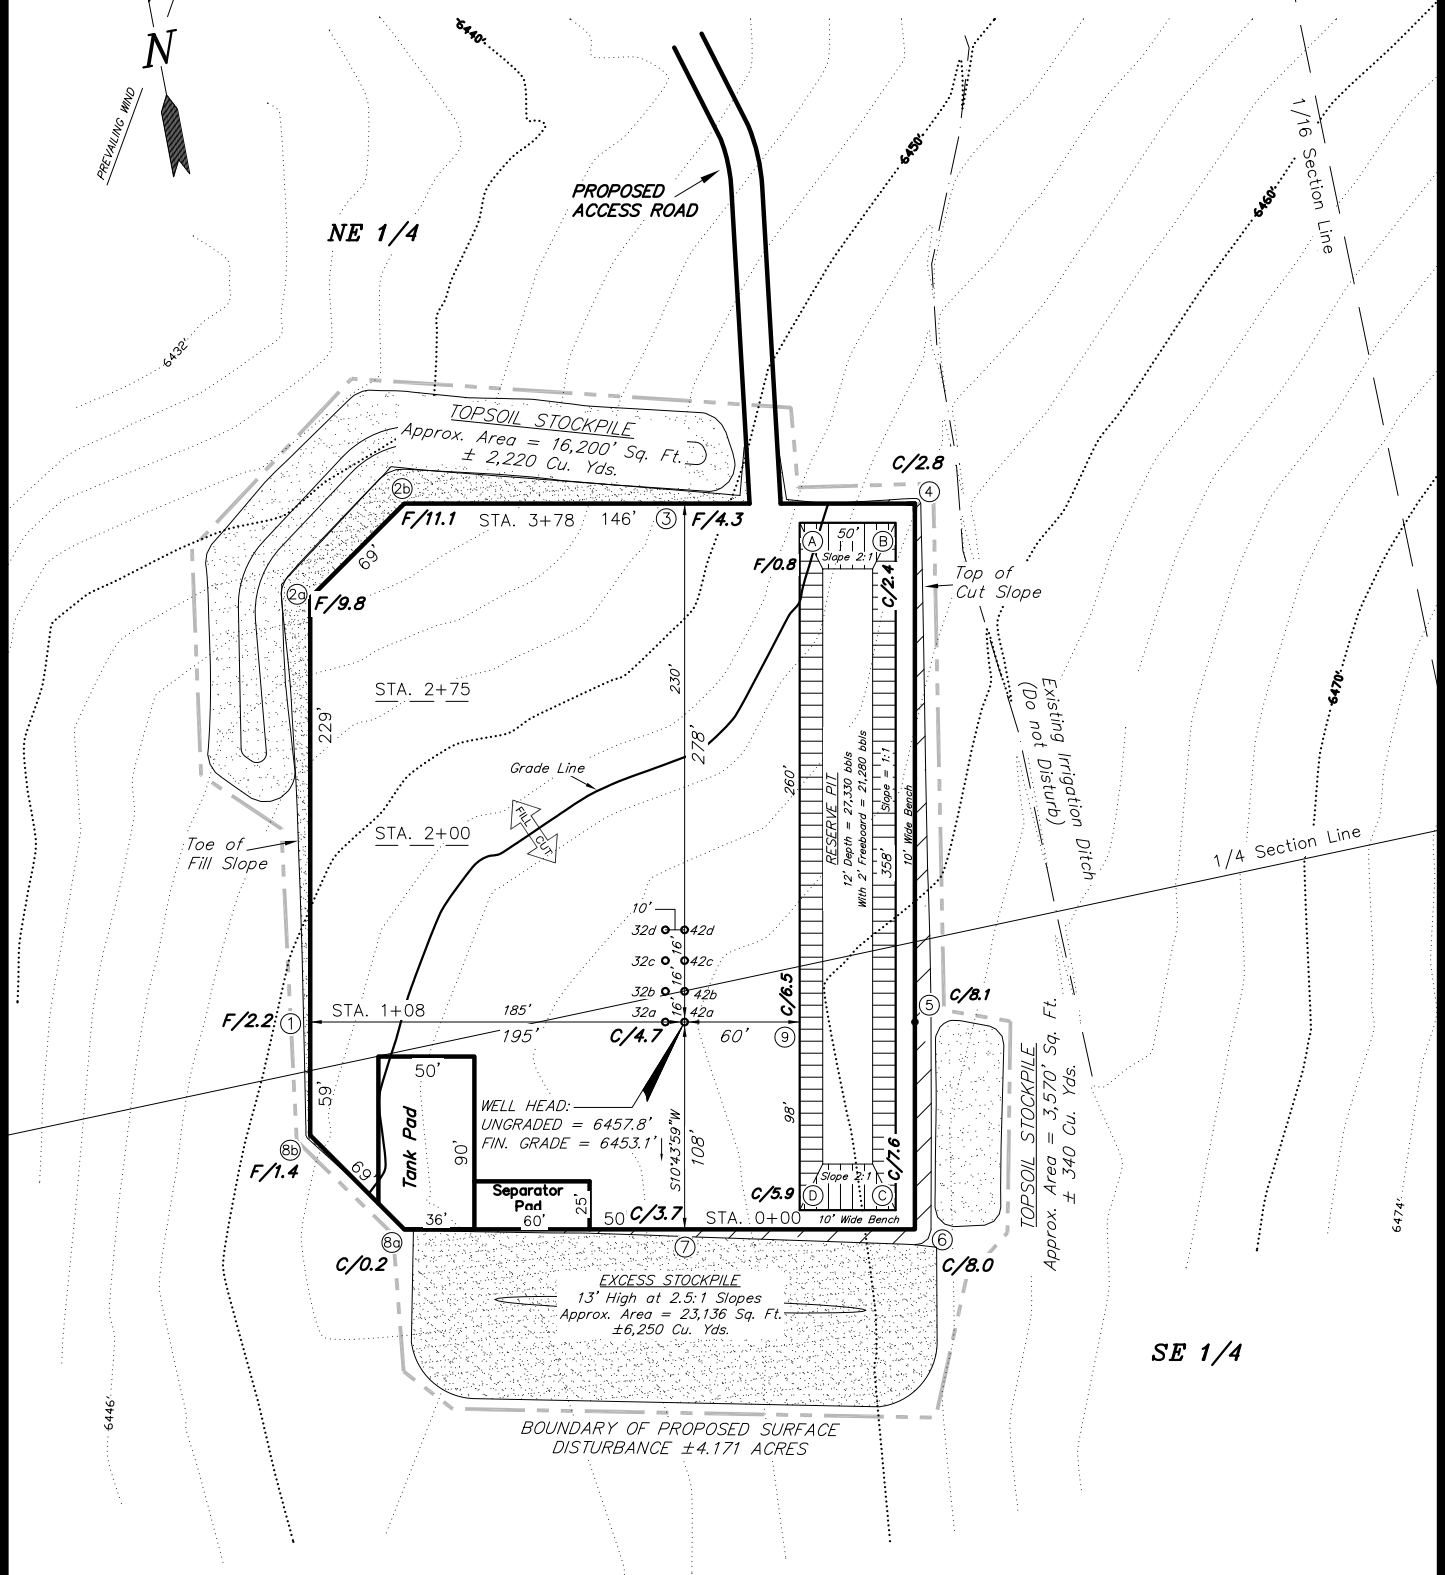


# BILL BARRETT CORP.

## LOCATION LAYOUT

WELL PAD: (MDP PAD #13)  
Section 20, T6S, R91W, 6th P.M.

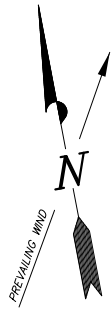

NOTE:  
The Topsoil, Pit Stockpile & Waste Material areas are calculated as being mounds containing 8,810 cubic yards of dirt (a 10% fluff factor is included). The mound areas are calculated with push slopes of 2.5:1 & fall slopes of 2.5:1.

SURVEYED BY: K.S.	DATE SURVEYED: 06-06-05
DRAWN BY: F.T.M.	DATE DRAWN: 06-13-08
SCALE: 1" = 100'	REVISED: F.T.M. 05-25-11

**Tri State**  
Land Surveying, Inc.  
180 NORTH VERNAL AVE. VERNAL, UTAH 84078  
(435) 781-2501

SHEET  
4  
OF 12