


CONSTRUCTION LAYOUT DRAWING

1 of 2

PAD CONSTRUCTED
PAD ELEV=8607'

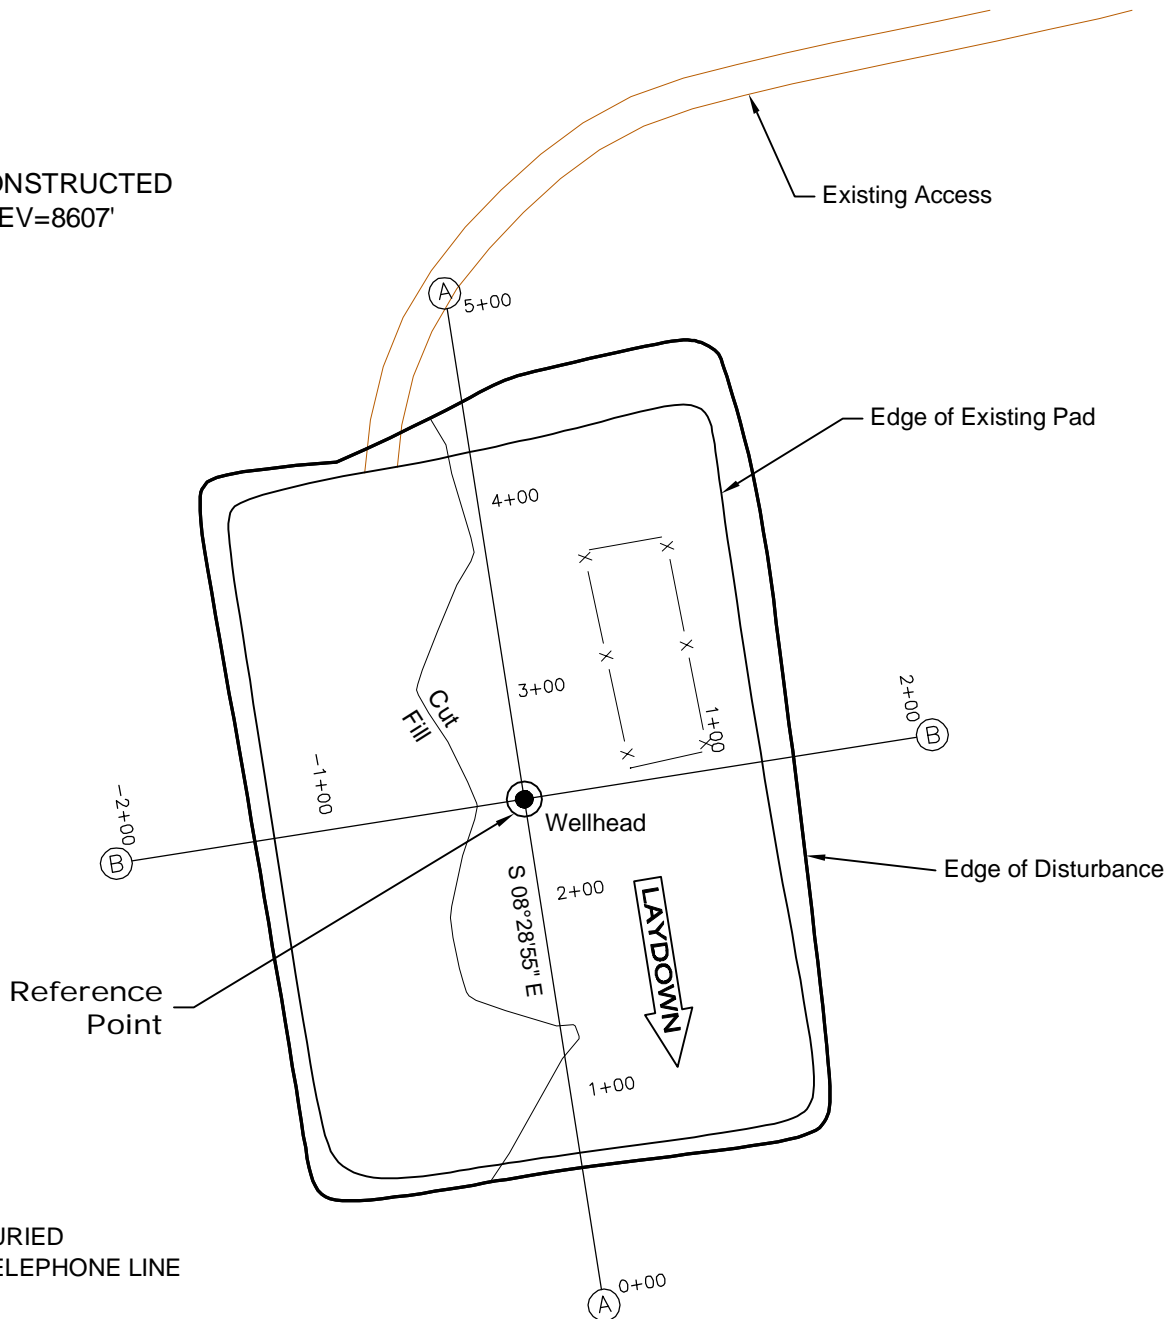

BURIED
TELEPHONE LINE

EXISTING
RANCH ROAD



0 100 200
Graphic Scale in Feet
1 Inch = 100 feet

5/23/11



**GEO
SURV**
LAND SURVEYING AND MAPPING
LAFAYETTE - WINTER PARK
Ph 303 666 0379 Fx 303 665 6320

**LARAMIE ENERGY II LLC
FUQUA 18-15 PAD**

**SW1/4 SE1/4 SEC. 18 T6N R78W
6th PM JACKSON COUNTY COLORADO**

CONSTRUCTION LAYOUT DRAWING

2 of 2

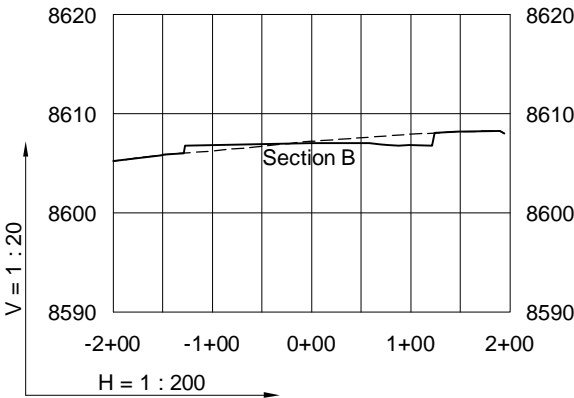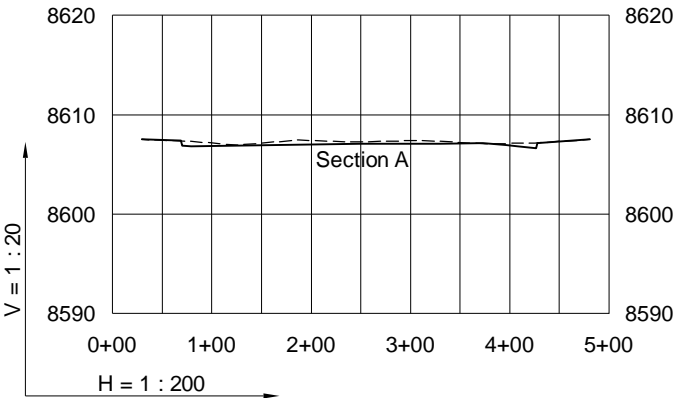

5/23/11

----- Existing Ground
----- Proposed Grade


LAND SURVEYING AND MAPPING
LAFAYETTE - WINTER PARK
Ph 303 666 0379 Fx 303 665 6320

LARAMIE ENERGY II LLC
FUQUA 18-15 PAD
SW1/4 SE1/4 SEC. 18 T6N R78W
6th PM JACKSON COUNTY COLORADO