



HYDROLOGY MAP

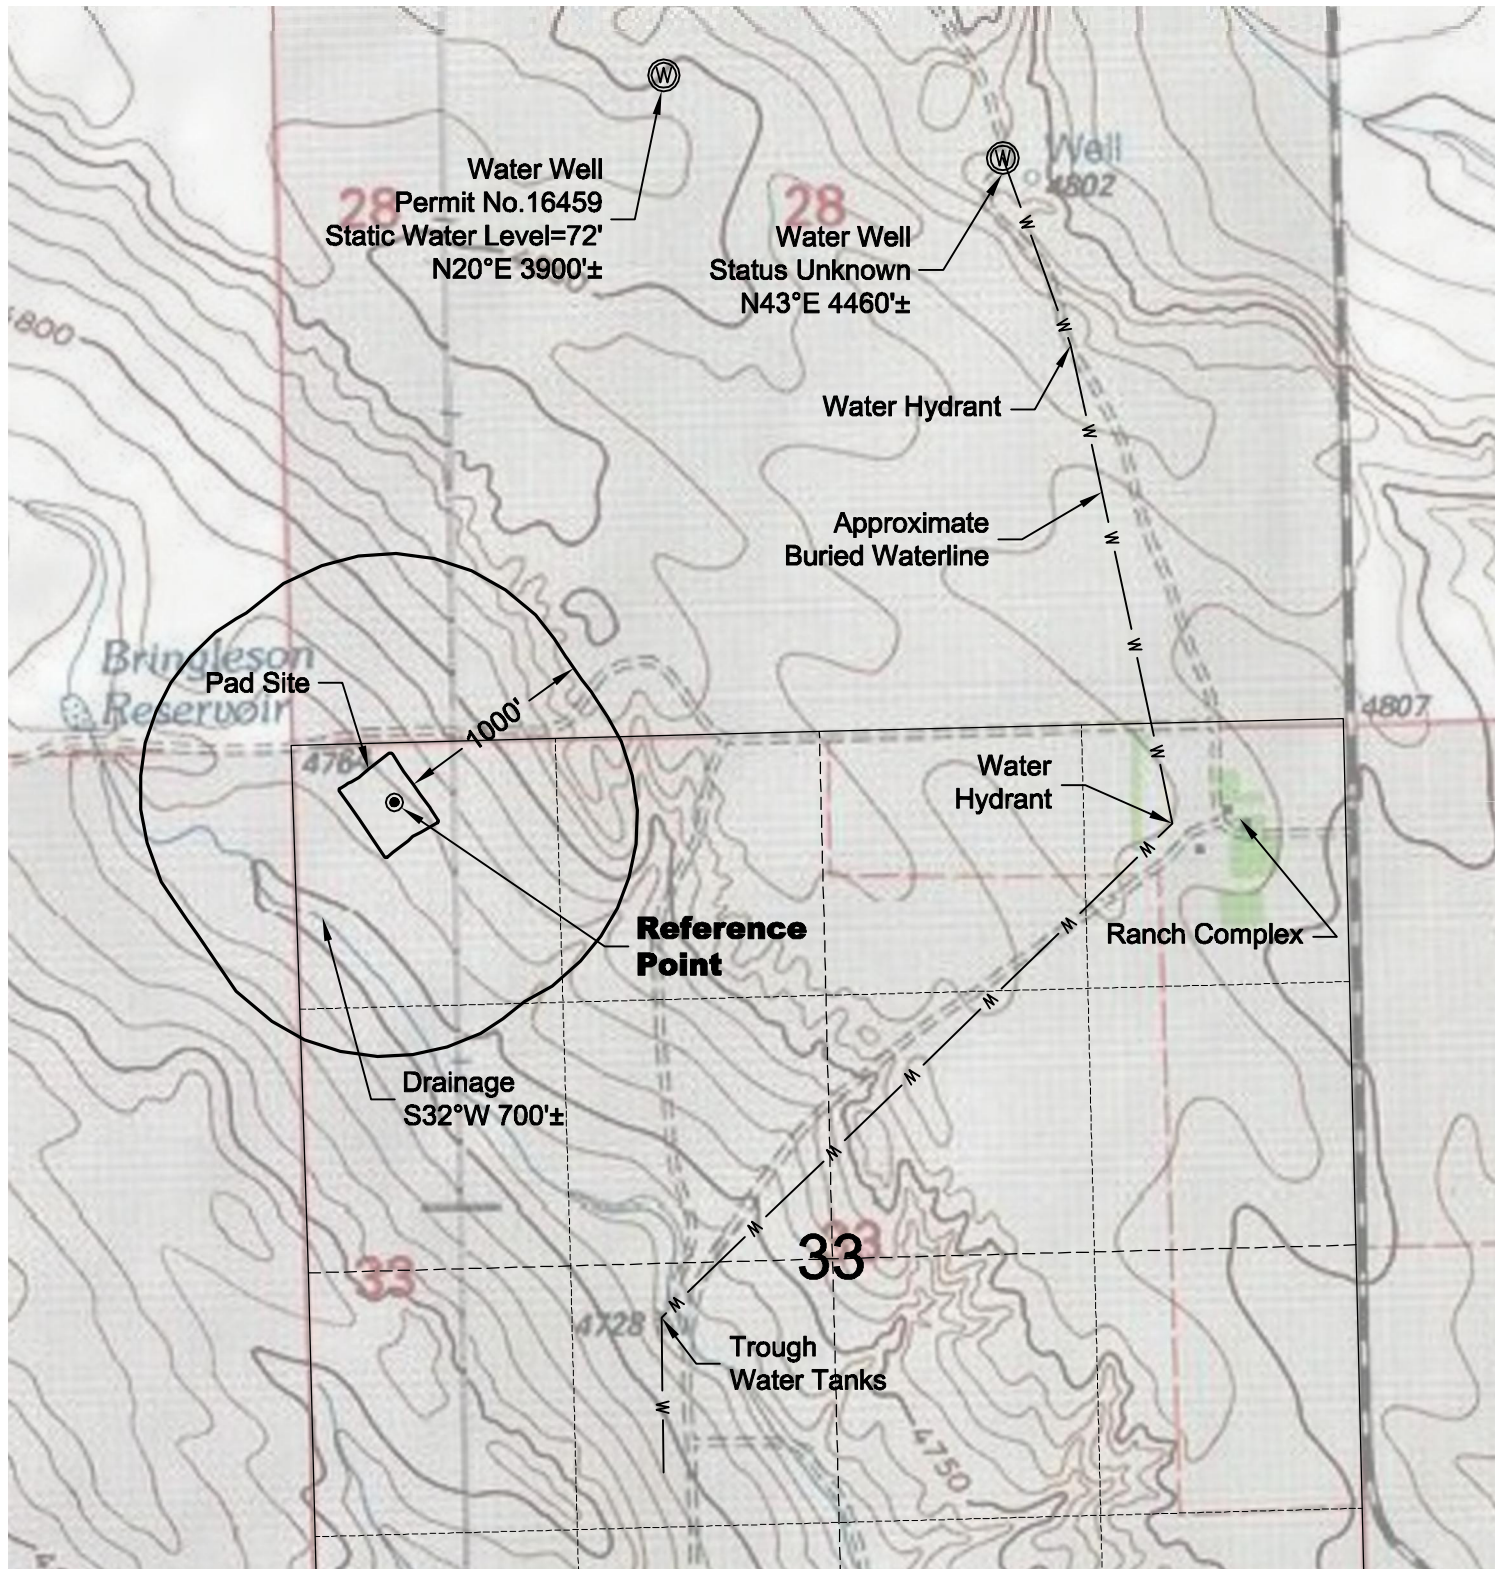

DWG: G:\GEO SURV\Weld\North\Corriza 110004\Wellplate\Bringelson Ranch 33-11-9-58\F2A.dwg USER: MTC DATE: May 23, 2011 5:04pm

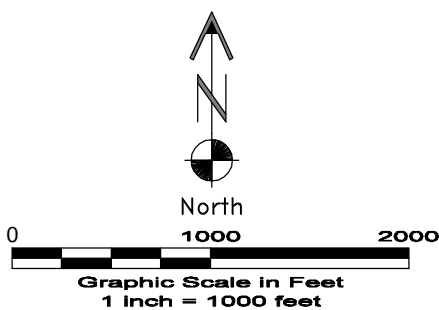

5/23/11

GEO SURV

LAND SURVEYING AND MAPPING
LAFAYETTE - WINTER PARK
Ph 303 666 0379 Fx 303 665 6320

CARRIZO OIL & GAS, INC
BRINGELSON RANCH 33-11-9-58 PAD

NW1/4 NW1/4 SEC. 33 T9N R58W
6th PM WELD COUNTY COLORADO