


REFERENCE AREA MAP

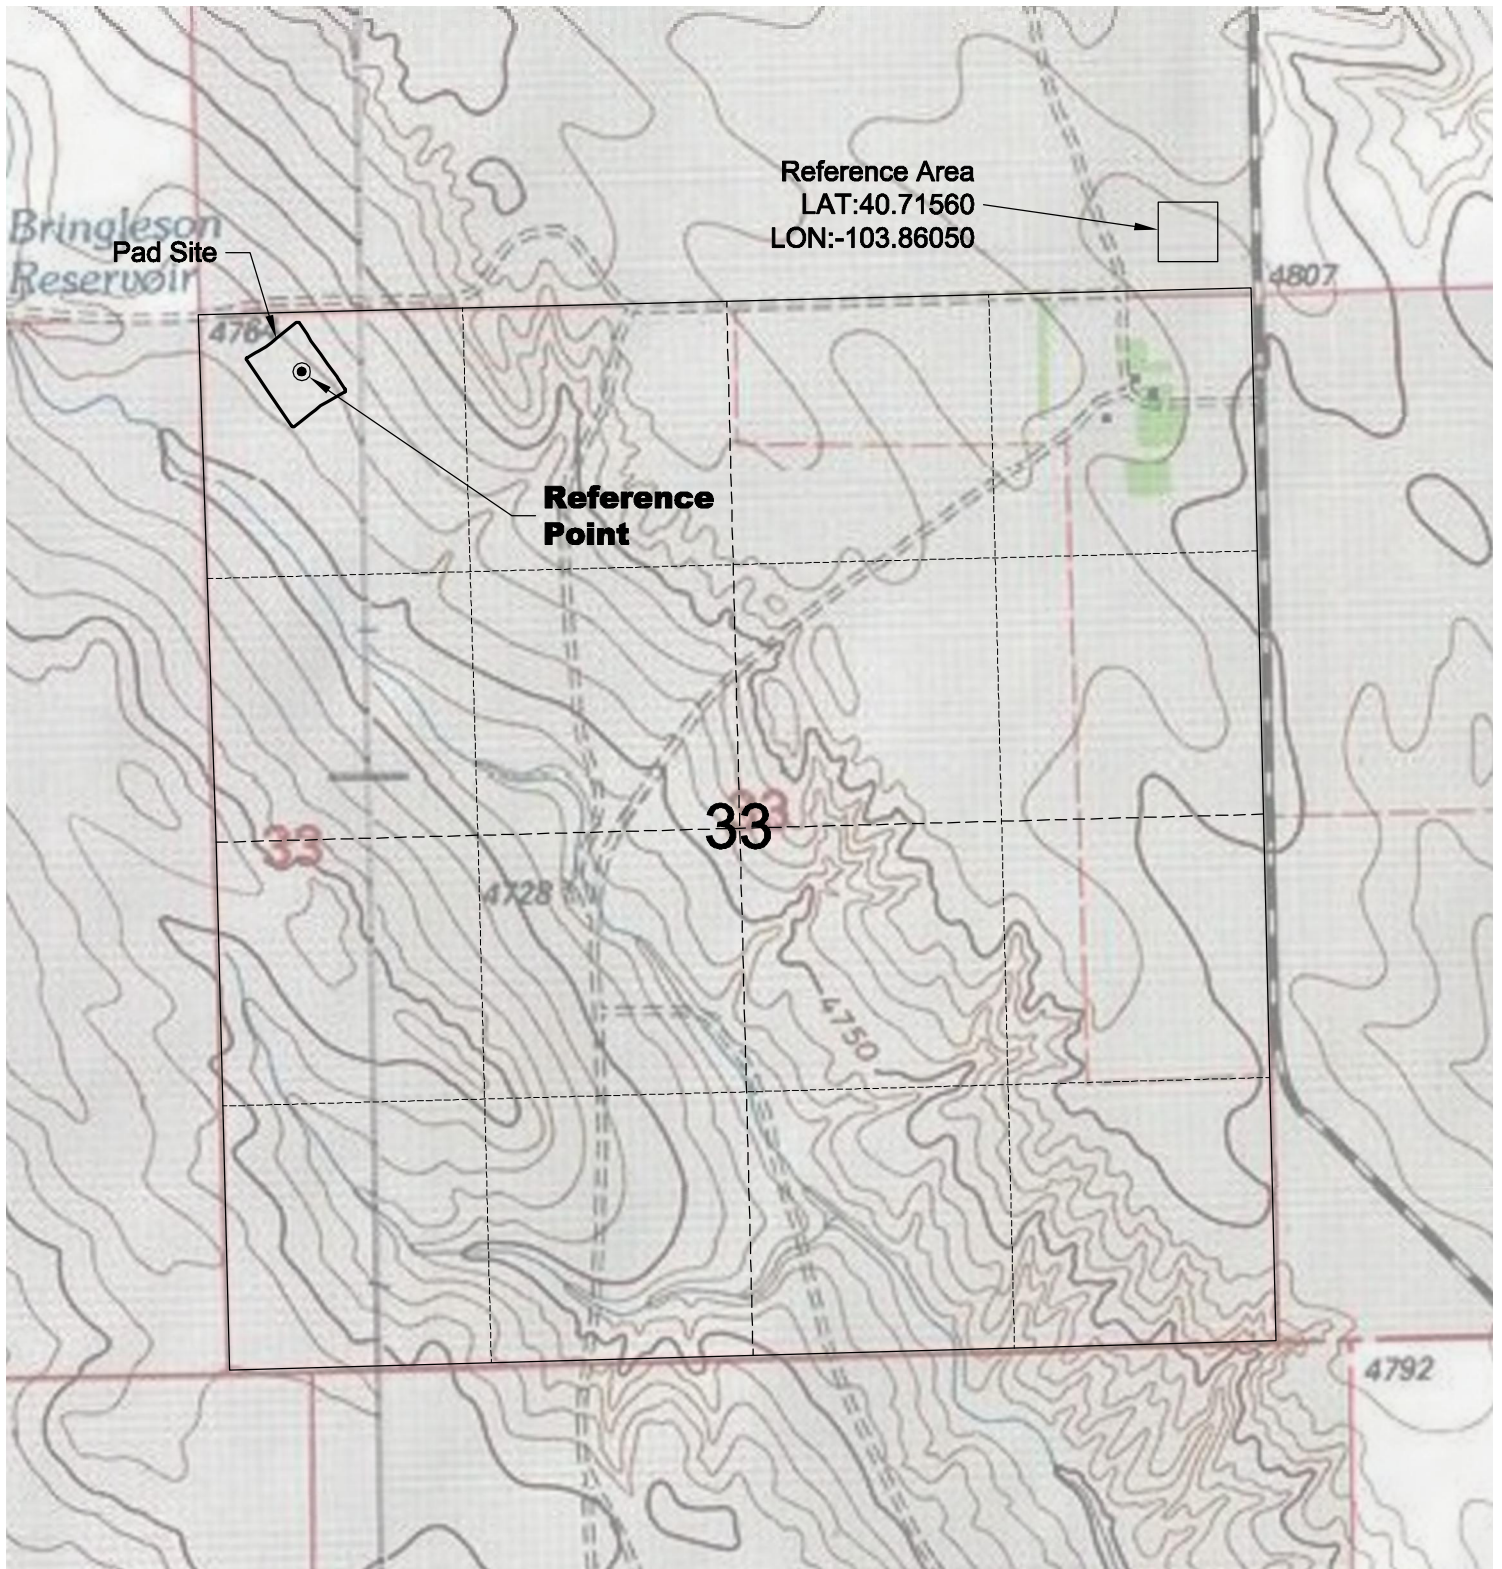

Reference Area
LAT:40.71560
LON:-103.86050

Pad Site


Reference
Point

33

5/23/11



North

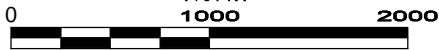

Graphic Scale in Feet
1 inch = 1000 feet



LAND SURVEYING AND MAPPING
LAFAYETTE - WINTER PARK
Ph 303 666 0379 Fx 303 665 6320

CARRIZO OIL & GAS, INC
BRINGELSON RANCH 33-11-9-58 PAD

NW1/4 NW1/4 SEC. 33 T9N R58W
6th PM WELD COUNTY COLORADO