



ACCESS ROAD MAP

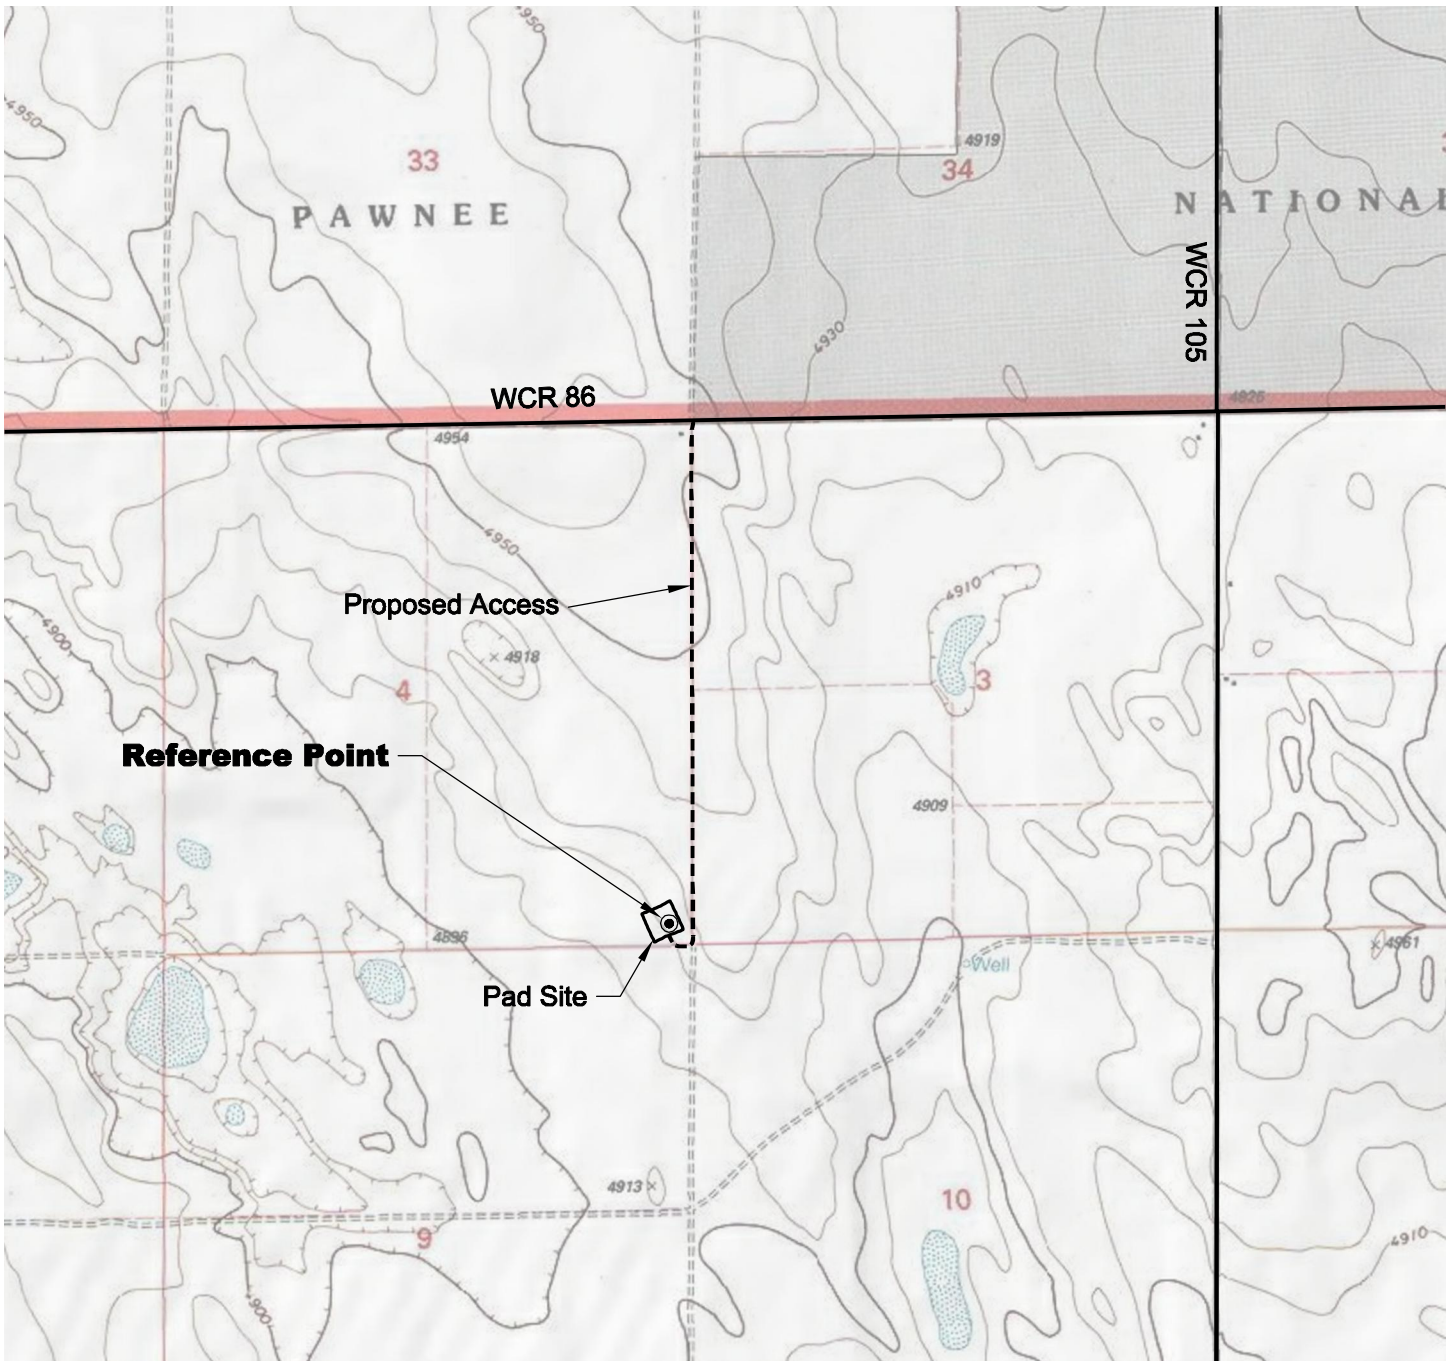

DRIVING DIRECTIONS:

MP 0.0 - Intersection of Highway 14 a.k.a. WCR 90 & Highway 392 a.k.a. WCR 77 in Briggsdale; East on Highway 14
 MP 13.9 - Right on WCR 105
 MP 15.9 - Right on WCR 86
 MP 16.9 - Left on old access through gate
 MP 17.9 - Pergamos 4-44-7-60 Pad

3/21/11

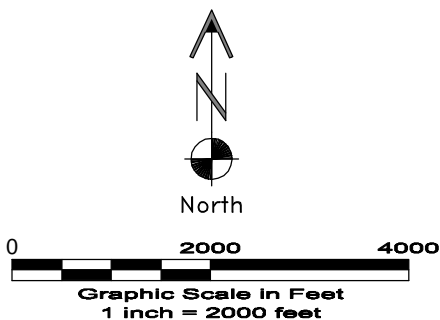


 LAND SURVEYING AND MAPPING
 LAFAYETTE - WINTER PARK
 Ph 303 666 0379 Fx 303 665 6320

CARRIZO OIL & GAS, INC
PERGAMOS 4-44-7-60 PAD

SE1/4 SE1/4 SEC. 4 T7N R60W
 6th PM WELD COUNTY COLORADO