


# MULTI-WELL PLAN

THIS MAP DOES NOT REPRESENT A BOUNDARY SURVEY

STREAR V06-63HN


SECTION: 6  
TOWNSHIP: 2N  
RANGE: 67W

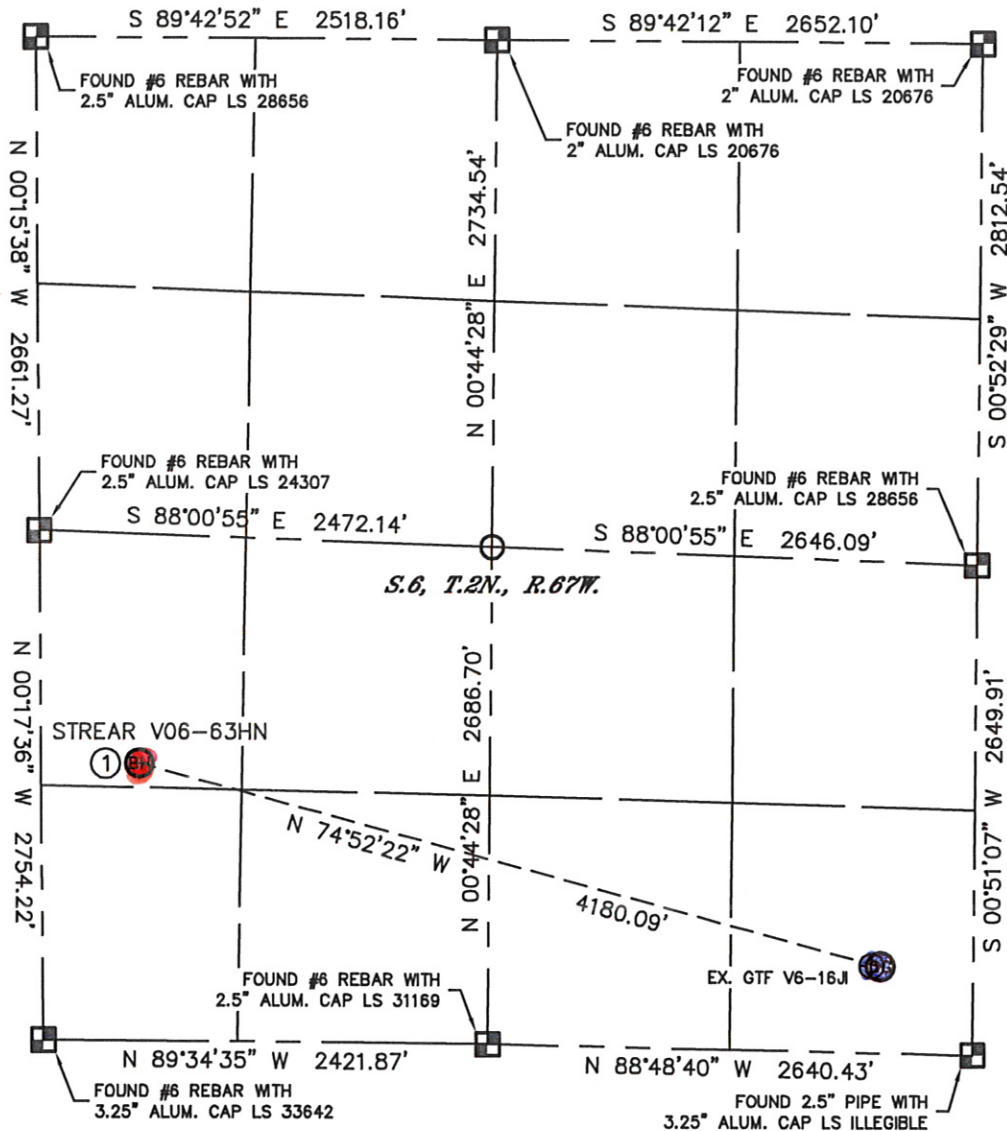

①  
-BOTTOM HOLE-  
STREAR V06-63HN  
1500' FSL  
535' FWL  
LAT-40.16470°N  
LONG-104.93991°W

## LEGEND

- = ALIQUOT MONUMENT AS DESCRIBED
- = CALCULATED POSITION

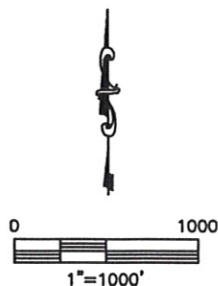

Lat40°, Inc. 1635 Foxtrail Drive, Suite 325 Loveland, CO 80538

# MULTI-WELL PLAN

STREAR V06-63HN

SECTION: 6  
TOWNSHIP: 2N  
RANGE: 67W

