

ECLIPSE
surveying


111 E. THIRD ST., SUITE 208, RIFLE, CO 81650
(970) 625-3048

REV. DATE: 5/24/11
SCALE: AS NOTED
DATE: 07/30/10
SHEET: 2 OF 7
PROJECT: MILLER 9
DFT: JAK



Bill Barrett Corporation

MILLER PAD 9
DRILL PAD CROSS SECTIONS

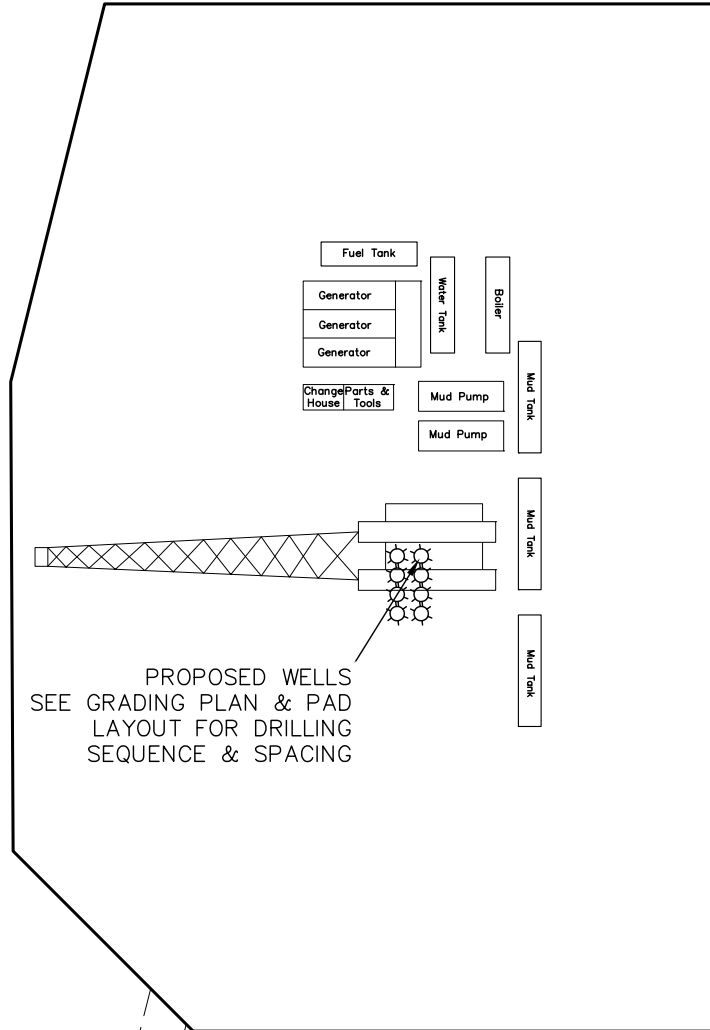

PROPOSED WELLS
SEE GRADING PLAN & PAD
LAYOUT FOR DRILLING
SEQUENCE & SPACING



ECLIPSE
surveying

111 E. THIRD ST., SUITE 208, RIFLE, CO 81650
(970) 625-3048

REV. DATE: 5/9/11
SCALE: 1" = 80'
DATE: 7/30/10
SHEET: 3 OF 7
PROJECT: MILLER 9
DFT: JAK

B Bill Barrett Corporation

*MILLER 9
DRILL RIG LAYOUT*



NOTES:

- 1) THIS IS A TYPICAL LAYOUT FOR THE PRODUCTION EQUIPMENT AND IS SUBJECT TO CHANGE DUE TO WELL PRODUCTION AND OPERATOR'S NEEDS.
- 2) PRODUCTION EQUIPMENT LAYOUT MUST MEET COGCC OFFSET REQUIREMENTS
- 3) TOTAL DISTURBED AREA INCLUDES TOPSOIL AND EXCESS MATERIAL STOCKPILE AREAS.
- 4) RECLAIMED SLOPES ARE VARIABLE.

RECLAMATION CALC'S:

TOTAL DISTURBED AREA:	4.25 AC
RECLAIMED AREA:	3.17 AC
UN-RECLAIMED AREA (SHADED AREA):	1.08 AC



ECLIPSE
surveying

111 E. THIRD ST., SUITE 208, RIFLE, CO 81650
(970) 625-3048

REV. DATE:	5/9/11
SCALE:	1" = 100'
DATE:	7/30/10
SHEET:	5 OF 7
PROJECT:	MILLER 9
DFT:	JAK



Bill Barrett Corporation

*MILLER PAD 9
RECLAIMED PAD &
PRODUCTION EQUIPMENT*