



# REFERENCE AREA MAP

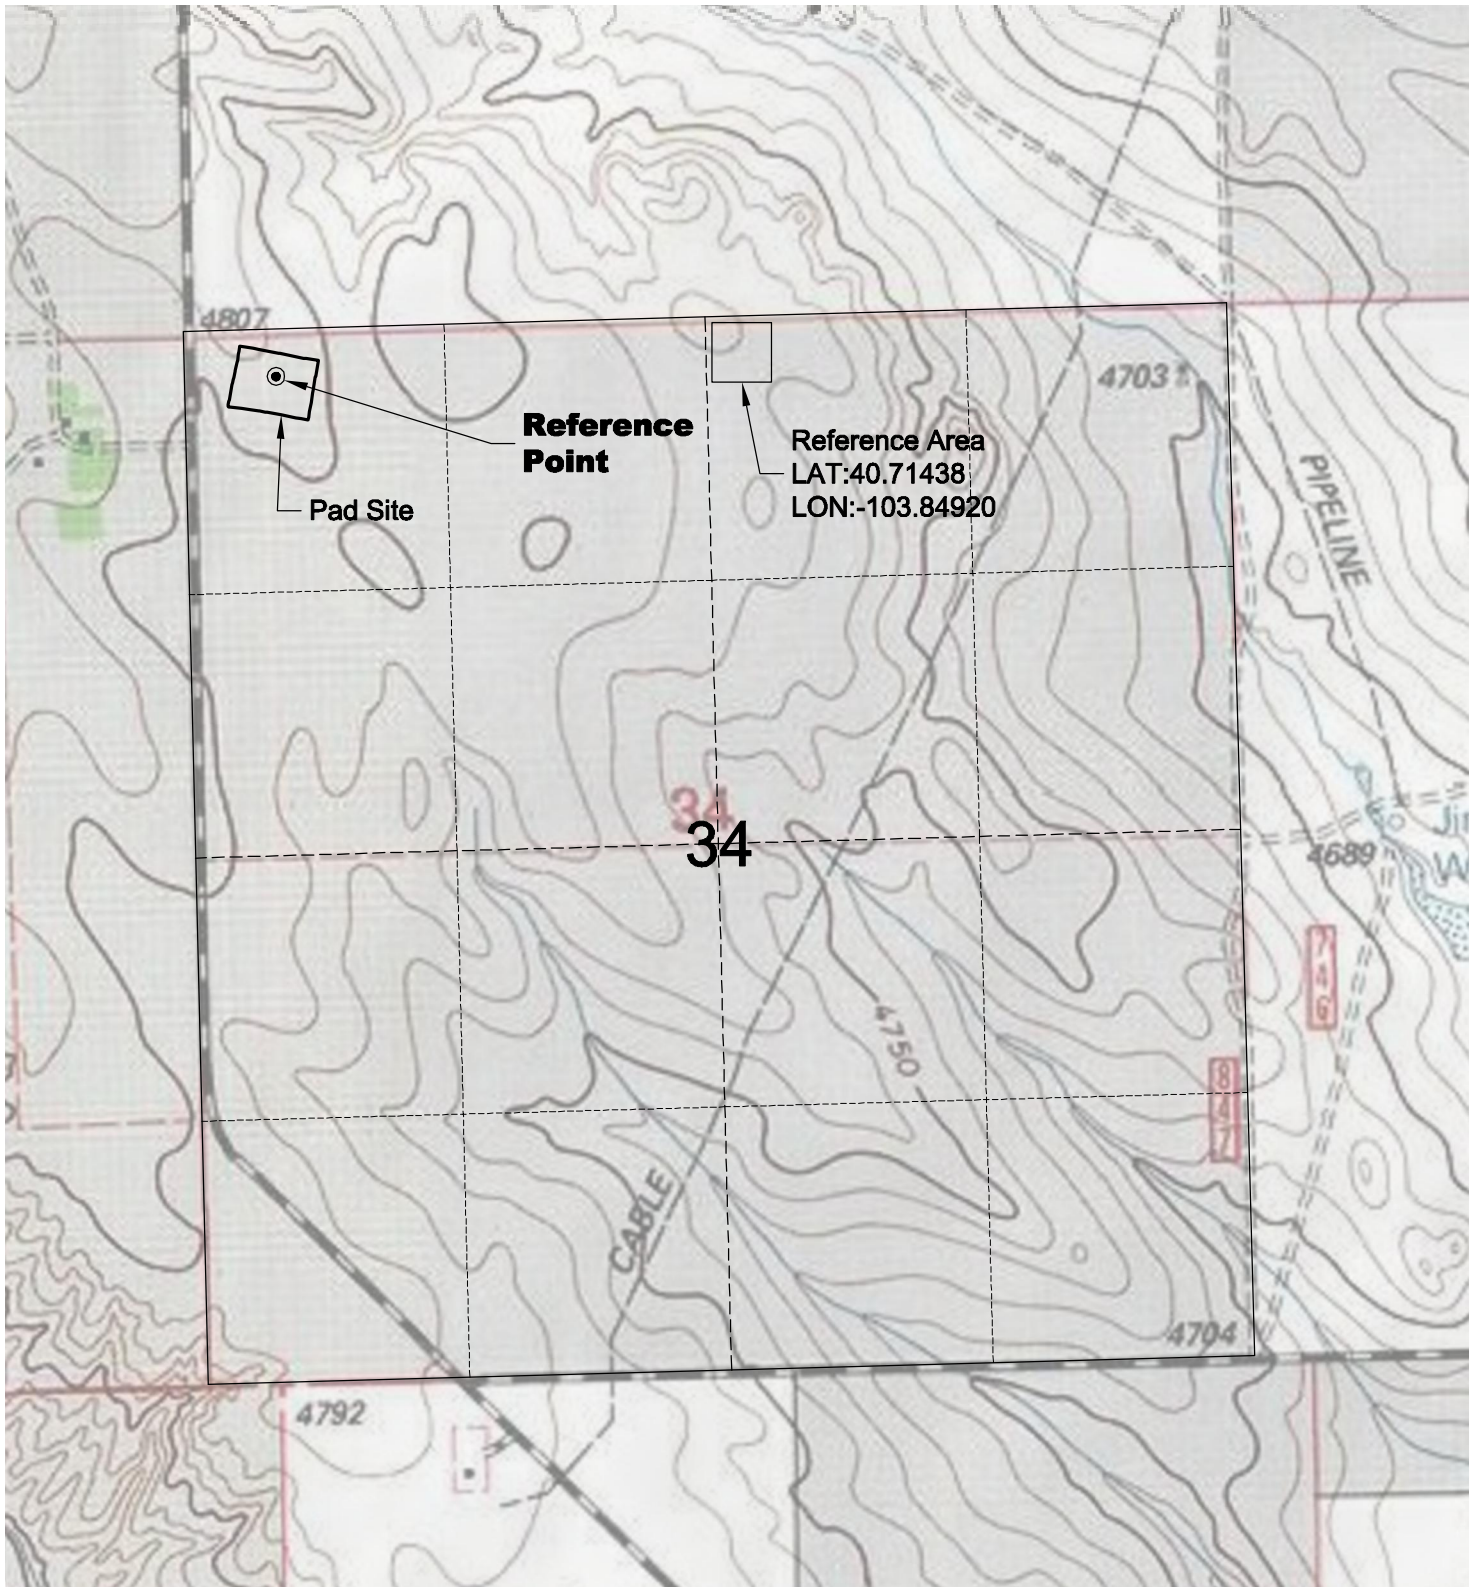

DWG: G:\GEO SURV\Weld\North\Carrizo 110004\Wellplate\Bringelson Ranch 34-11-9-58\F2A.dwg USER: MTC DATE: May 27, 2011 3:42pm

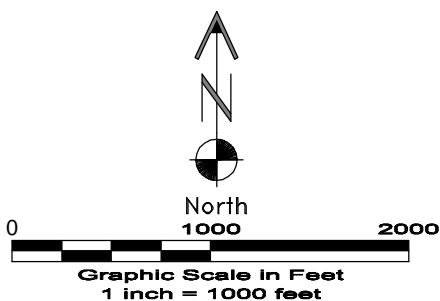

**GEO SURV**

LAND SURVEYING AND MAPPING  
LAFAYETTE - WINTER PARK  
Ph 303 666 0379 Fx 303 665 6320

**CARRIZO OIL & GAS, INC**  
**BRINGELSON RANCH 34-11-9-58 PAD**

**NW1/4 NW1/4 SEC. 34 T9N R58W**  
**6th PM WELD COUNTY COLORADO**

5/27/11