


## PROPOSED WELLBORE DIAGRAM

Operator: EnCana Oil & Gas (USA) Inc.  
Well Name: White 14-1 (A14OU)  
Lease Number: \_\_\_\_\_  
Location: NENE Sec 14 T8S - R96W 6th PM  
Field: Orchard  
County, State: Mesa, CO  
API Number: 05077091710000  
Diagram Date: 05/24/2011

Spot cement plug  
in surface csg.  
Surface CSG will be  
cut 4' below surface  
and a steel plate will  
be welded on top.

CIBP set 100' below surf  
csg shoe. Dump bail 2 sx  
cmt on top of plug.  
Spot cmt between  
surf csg and prod csg  
annulus.

CIBP set 100' above top  
perf. Dump bail 2 sx cmt  
on top of plug.

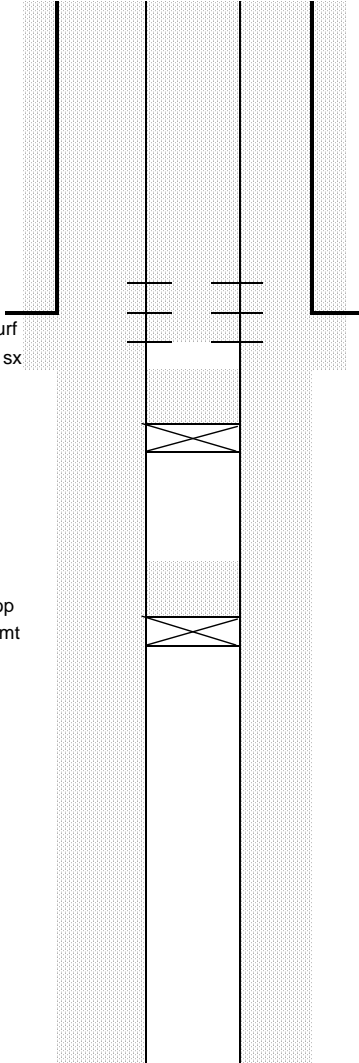

11" Hole Drilled to 963' MD  
Surface Csg = 8.625" 24/32# set at 963'

7.875" Hole Drilled to 6184' MD  
Production Csg = 5.5" 17# I-80 set at 6184'  
PBTD = 6136' MD