


Cheyenne, Wyoming 82001

SECTION 11  
TOWNSHIP 5 NORTH  
RANGE 64 WEST

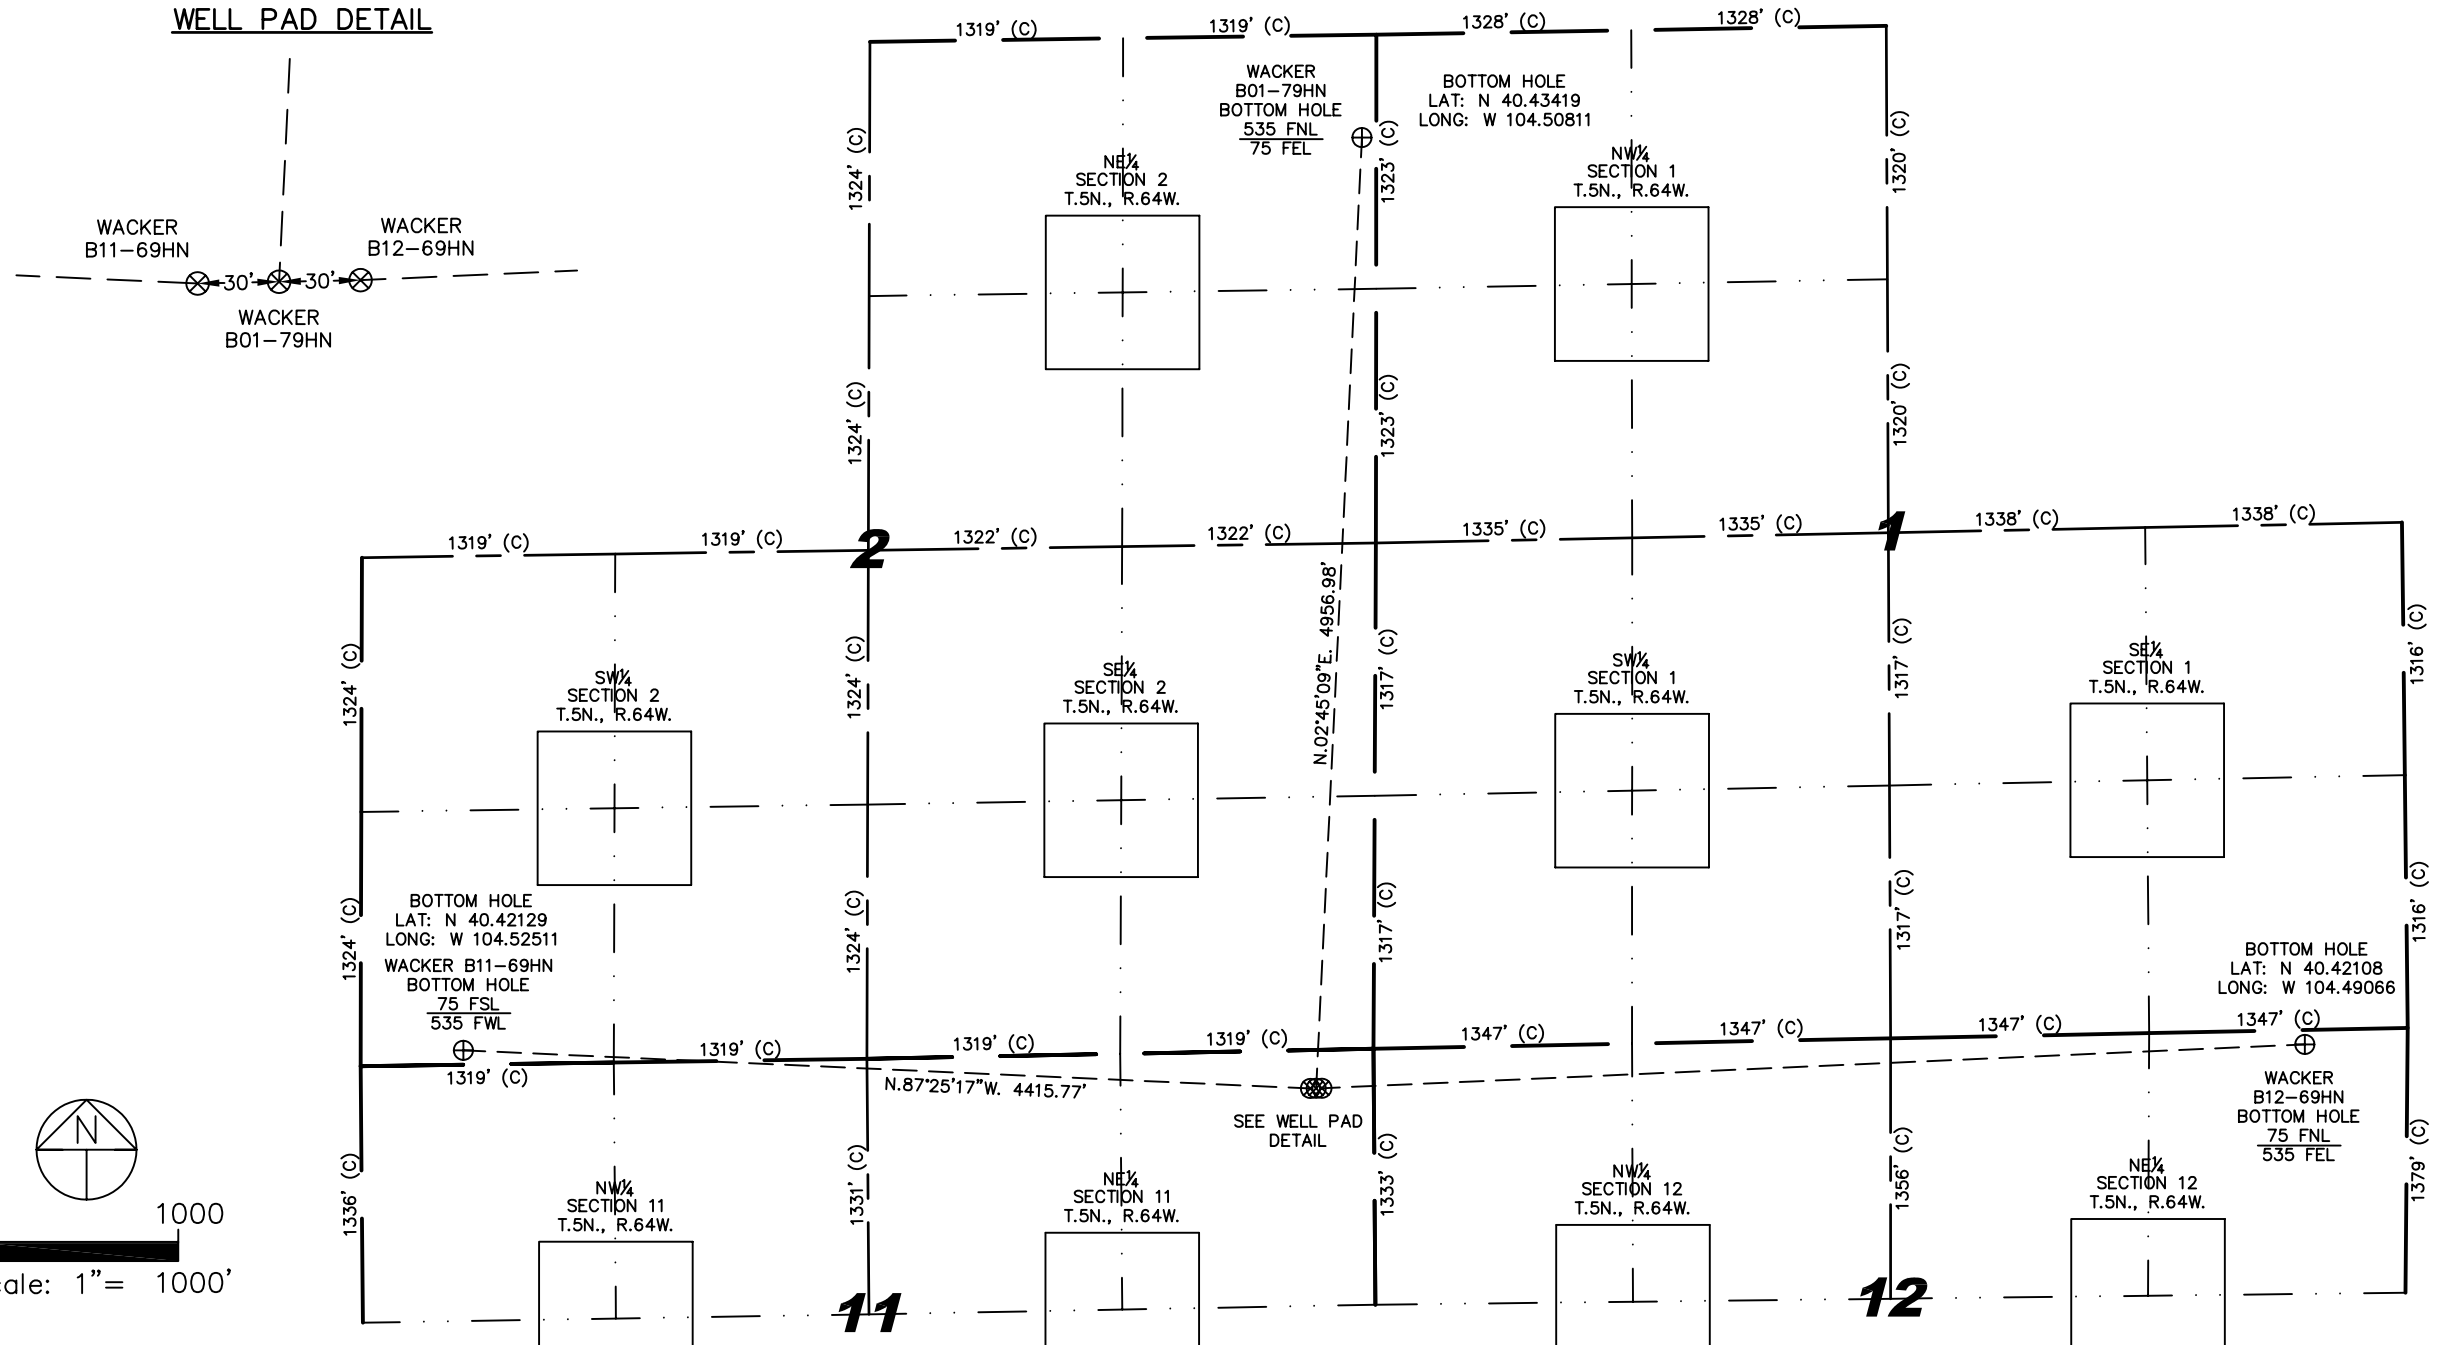

- 1) THIS SKETCH DOES NOT REPRESENT A BOUNDARY SURVEY.
- 2) THE DATUM FOR THE LATITUDES AND LONGITUDES ON THIS SKETCH IS NAD83.