


MULTI-WELL PLAN

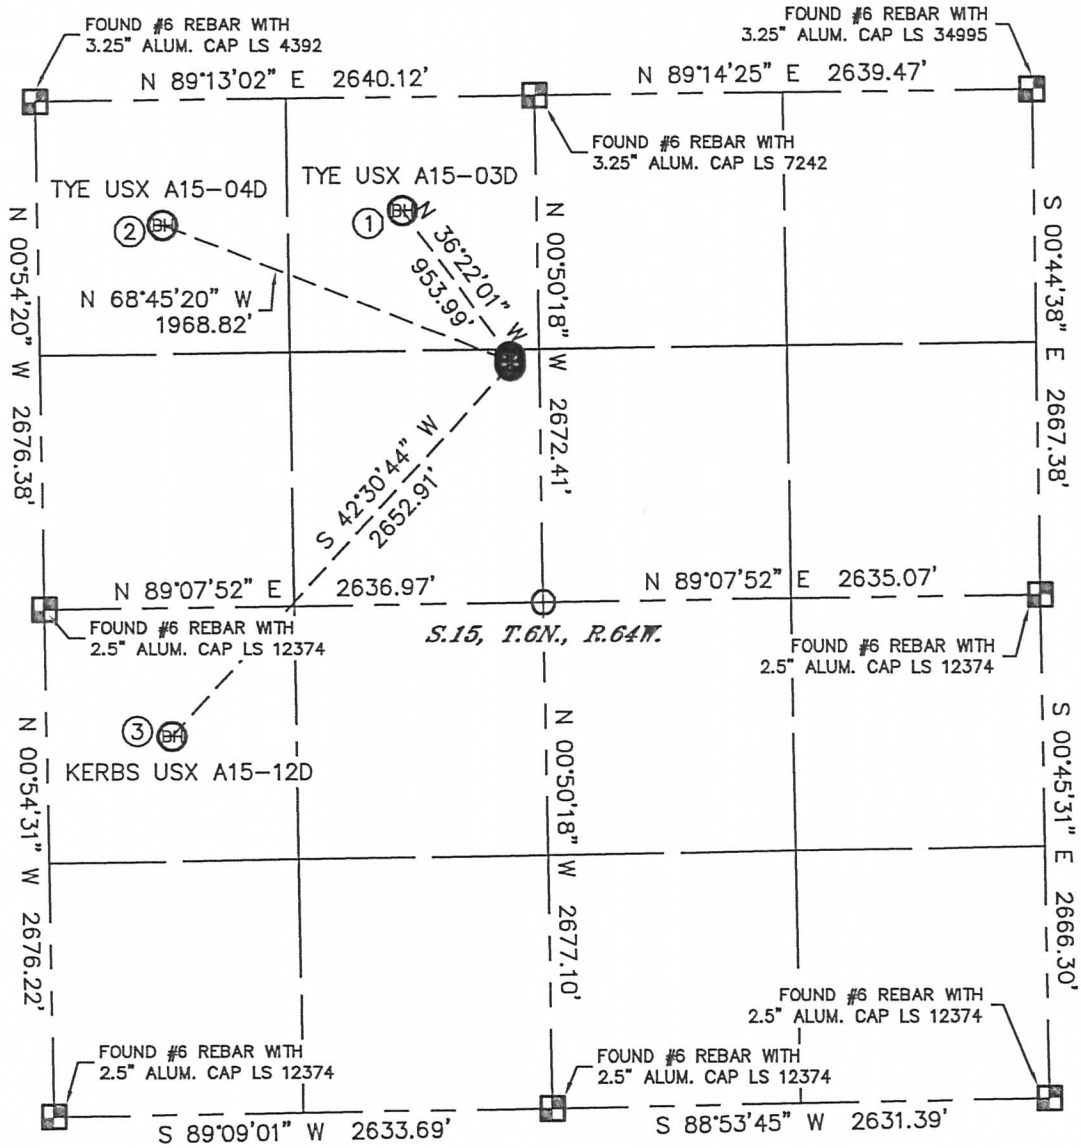

THIS MAP DOES NOT REPRESENT A BOUNDARY SURVEY
 TYE USX A15-03D, 04D, KERBS USX A15-12D


SECTION: 15
 TOWNSHIP: 6N
 RANGE: 64W



- | | | |
|---|--|---|
| <p>①
 -BOTTOM HOLE-
 TYE USX A15-03D
 600' FNL
 1930' FWL
 LAT-40.49176°N
 LONG-104.53883°W</p> | <p>②
 -BOTTOM HOLE-
 TYE USX A15-04D
 660' FNL
 660' FWL
 LAT-40.49159°N
 LONG-104.54339°W</p> | <p>③
 -BOTTOM HOLE-
 KERBS USX A15-12D
 2000' FSL
 660' FWL
 LAT-40.48420°N
 LONG-104.54335°W</p> |
|---|--|---|

LEGEND

-  = ALIQUOT MONUMENT AS DESCRIBED
 = CALCULATED POSITION

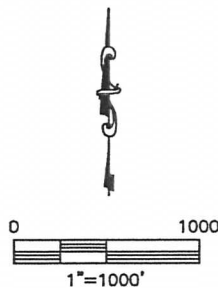

Lat40°, Inc. 1635 Foxtrail Drive, Suite 325 Loveland, CO 80538

MULTI-WELL PLAN

TYE USX A15-03D, 04D, KERBS USX A15-12D

SECTION: 15
TOWNSHIP: 6N
RANGE: 64W

