


RBF 392 VENTURES – 18 WELL PAD

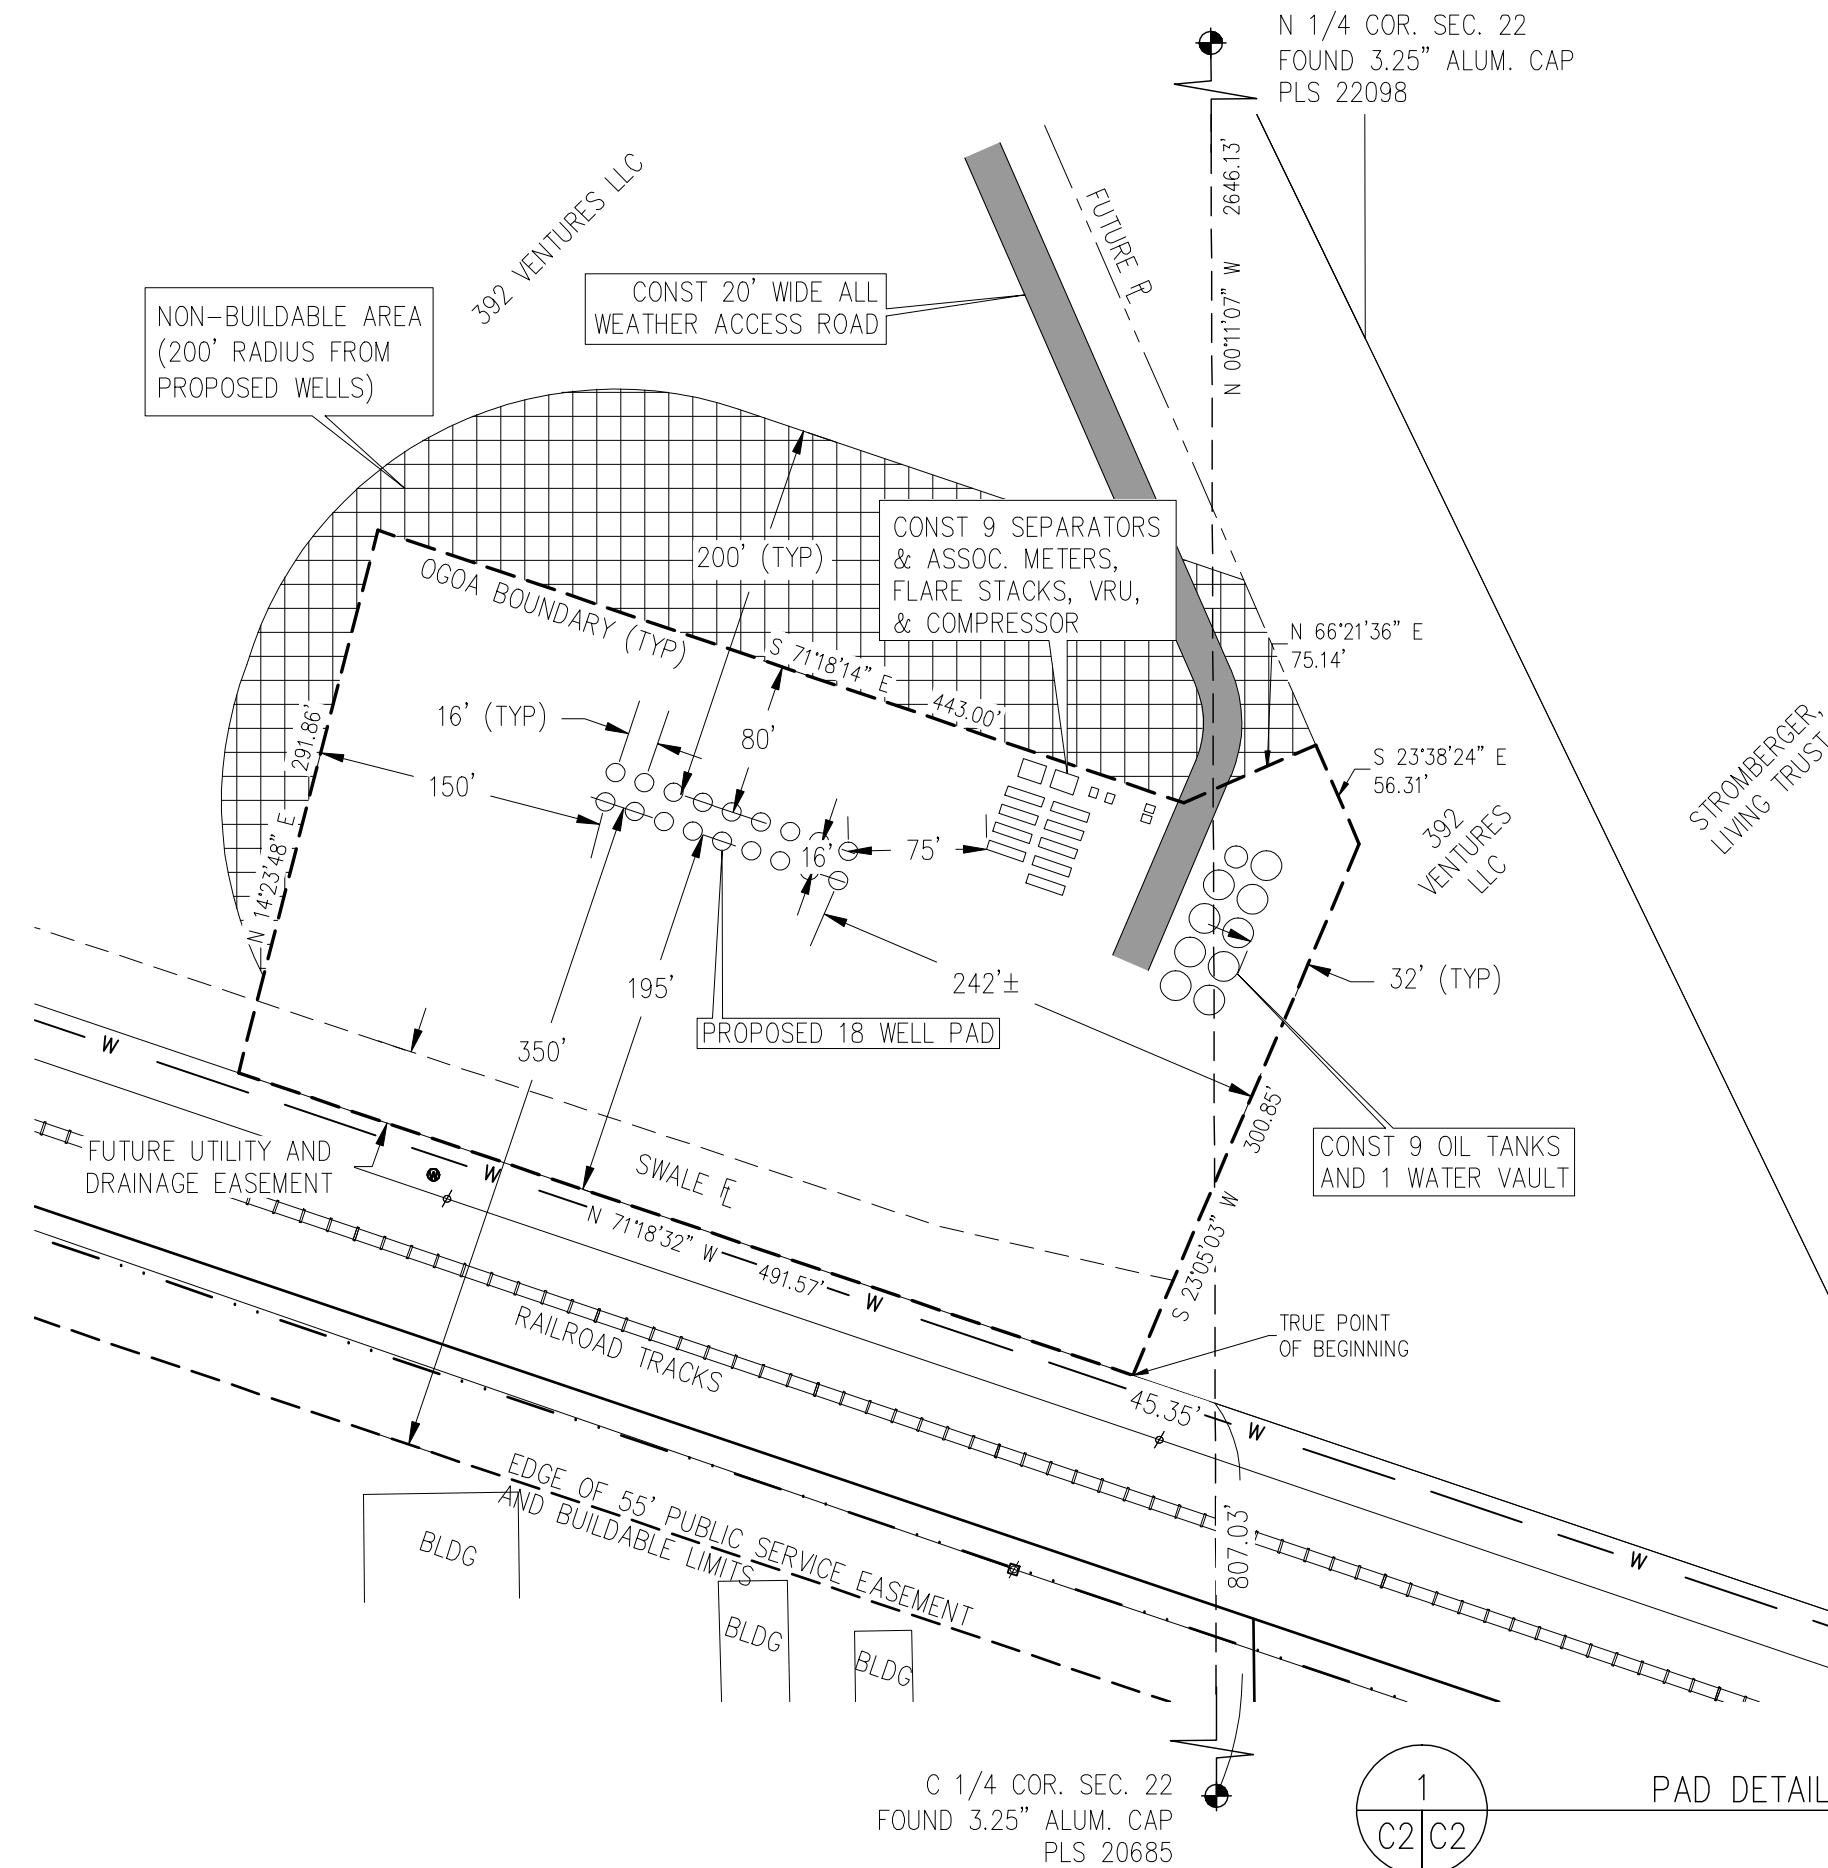

OIL AND GAS OPERATIONS AREA (OGOA):

A PARCEL OF LAND LOCATED IN THE NORTH 1/2 OF SECTION 22, TOWNSHIP 6 NORTH, RANGE 67 WEST OF THE 6TH P.M., TOWN OF WINDSOR, COUNTY OF WELD, STATE OF COLORADO AND BEING MORE PARTICULARLY DESCRIBED AS FOLLOWS:

COMMENCING AT THE CENTER 1/4 CORNER OF SAID SECTION 22 FROM WHENCE THE NORTH 1/4 CORNER BEARS N 00°11'07" W A DISTANCE OF 2646.13', WITH ALL BEARINGS HEREIN BEING RELATIVE THERETO:

THENCE N 00°11'07" W ALONG THE EAST LINE OF THE NORTHWEST QUARTER SECTION OF SAID SECTION 22 A DISTANCE OF 807.03 FEET TO A POINT ON THE SOUTHERLY LINE OF THE PARCEL DESCRIBED AT RECEPTION NUMBER 2928956 AT THE WELD COUNTY CLERK AND RECORDER, THENCE ALONG THE SOUTHERLY LINE OF SAID PARCEL DESCRIBED AT RECEPTION NUMBER 2928956 N 71°18'32" W AND DISTANCE OF 45.35' TO THE TRUE POINT OF BEGINNING;

THENCE CONTINUING N 71°18'32" W ALONG THE SOUTH LINE OF SAID PARCEL DESCRIBED AT RECEPTION NUMBER 2928956 A DISTANCE OF 491.57', THENCE DEPARTING THE SOUTH LINE OF THE PARCEL DESCRIBED AT RECEPTION NUMBER 2928956 ALONG THE FOLLOWING FIVE (5) COURSES:

N14°23'48" E A DISTANCE OF 291.86';
THENCE S 71°18'14" E A DISTANCE OF 443.00';
THENCE N 66°21'36" E A DISTANCE OF 75.14';
THENCE S 23°38'24" E A DISTANCE OF 56.31';
THENCE S 23°05'03" W A DISTANCE OF 300.85' TO A POINT ON THE SOUTH LINE OF THE PARCEL DESCRIBED AT RECEPTION NUMBER 2928956 AND THE TRUE POINT OF BEGINNING.

SAID PARCEL CONTAINS 3.49 ACRES, MORE OR LESS.

700 11TH AVE SUITE 105 GREELEY CO 80631 TEL: (970) 353-7600 FAX: (970) 353-7601 BASELINE engineering & construction	DESIGN	BY	CHK	DATE
	DR	CH ENGR		
SUBMITTED BY (FIRM MEMBER - TITLE)				
OFFICE # CHANGE				
DATE				
REVISION DESCRIPTION				
PREPARED BY				
DATE				
APPROVED				
RBF MINERALS				
WELD COUNTY				
RBF 392 VENTURES				
NORTH 1/2 OF SECTION 22, T6N, R67W				
PAD DETAIL				
TOWN OF WINDSOR				
APPROVED DATE				
SEAL AREA				
DRAWING PROGRESS DATES				
XX/XX/XX INITIAL SUBMITTAL				
XX/XX/XX REVISED PER				
DRAWING SIZE				
11" x 17"				
SURVEY INFO				
2010				
DRAWING NAME				
FILE NAME				
SHEET 2 OF 2				
C2				