


CARRIZO OIL & GAS, INC.

LOCATION DRAWING FOR
 ROTHE #12-14-8-61
 SECTION 12, T8N, R61W, 6th. P.M.
 245' FSL 245' FWL

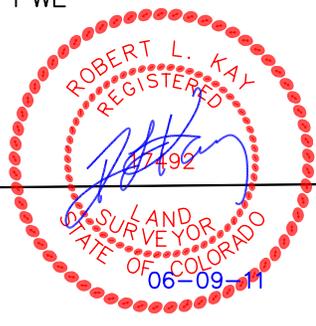

LINE TABLE			
LINE	FEATURE	DIRECTION	LENGTH
L1	BUILDING	N28°W	1404'
L2	WATER WELL	N32°W	1493'
L3	COUNTY ROAD #95	WEST	980.44'
L4	POWER LINE	WEST	245'
L5	PROPERTY LINE	WEST	245'
L6	RAILROAD	S12°E	29.9 Miles

NW Cor. Sec. 12
 3" Alum. Cap,
 LS#22098
 Lat: 40.683892°
 Long: 104.162633°

N00°13'52"E
 2665.08' (Meas.)

1999 Private Alum.
 Cap, 0.4' Below
 Ground, PLS#10855
 Lat: 40.676578°
 Long: 104.162672°

Section Line
 N00°18'48"E - 2610.90' (Meas.)

12 1/4 Section Line

1/4 Section Line



1/16 Section Line

SW 1/4

County Road #95

Jason
 Rothe

Proposed
 Access
 Road

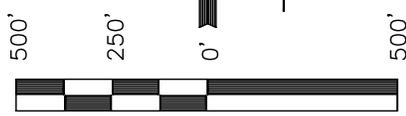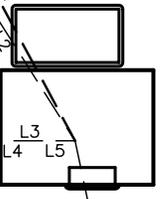

SCALE
 DATE: 06-08-11
 DRAWN BY: J.I.

SE Cor. Sec. 12
 2010 UELS Alum.
 Cap, Rebar
 Lat: 40.669447°
 Long: 104.143672°

2000 Private Alum.
 Cap,
 Lat: 40.669411°
 Long: 104.157969°

1999 Private Alum.
 Cap, PLS#10855
 Lat: 40.669408°
 Long: 104.153217°

1999 Private Alum.
 Cap, 0.4' Below
 Ground, PLS#10855
 Lat: 40.669414°
 Long: 104.162722°

N89°56'42"W
 1318.61' (Meas.)

N89°57'51"W - 1319.17' (Meas.)

Section Line
 S89°41'13"W
 2647.99' (Meas.)

PLANT COMMUNITY

DISTURBED GRASSLAND

NATIVE GRASSLAND

SHRUB LAND

PLAINS RIPARIAN

MOUNTAIN RIPARIAN

FOREST LAND

WETLANDS AQUATIC

ALPINE

OTHER (Describe): _____

CURRENT LAND USE

CROP LAND: IRRIGATED DRY LAND IMPROVED PASTURE HAY MEADOW CRP

NON-CROP LAND: RANGELAND TIMBER RECREATIONAL OTHER (Describe) _____

SUBDIVIDED: INDUSTRIAL COMMERCIAL RESIDENTIAL _____

FUTURE LAND USE

CROP LAND: IRRIGATED DRY LAND IMPROVED PASTURE HAY MEADOW CRP

NON-CROP LAND: RANGELAND TIMBER RECREATIONAL OTHER (Describe) _____

SUBDIVIDED: INDUSTRIAL COMMERCIAL RESIDENTIAL _____

CARRIZO OIL & GAS, INC.
ROTHE #12-14-8-61
SECTION 6, T8N, R60W, 6th P.M.

PROCEED IN A SOUTHWESTERLY, THEN NORTHWESTERLY, THEN WESTERLY DIRECTION FROM RAYMER, COLORADO ALONG HIGHWAY 14 APPROXIMATELY 18.1 MILES TO THE JUNCTION OF THIS ROAD AND COUNTY ROAD 95 TO THE NORTH; TURN RIGHT AND PROCEED IN A NORTHERLY DIRECTION APPROXIMATELY 2.1 MILES TO BEGINNING OF THE PROPOSED ACCESS TO THE EAST; FOLLOW ROAD FLAGS IN AN EASTERLY DIRECTION APPROXIMATELY 39' TO THE PROPOSED LOCATION.

TOTAL DISTANCE FROM RAYMER, COLORADO TO THE PROPOSED LOCATION IS APPROXIMATELY 20.2 MILES.