




CARRIZO OIL & GAS, INC.

LOCATION DRAWING

SHULL #35-11-9-60  
SECTION 35, T9N, R60W, 6th. P.M.  
245' FNL 245' FWL

SCALE: 1" = 200'  
DATE: 06-04-11  
DRAWN BY: J.I.

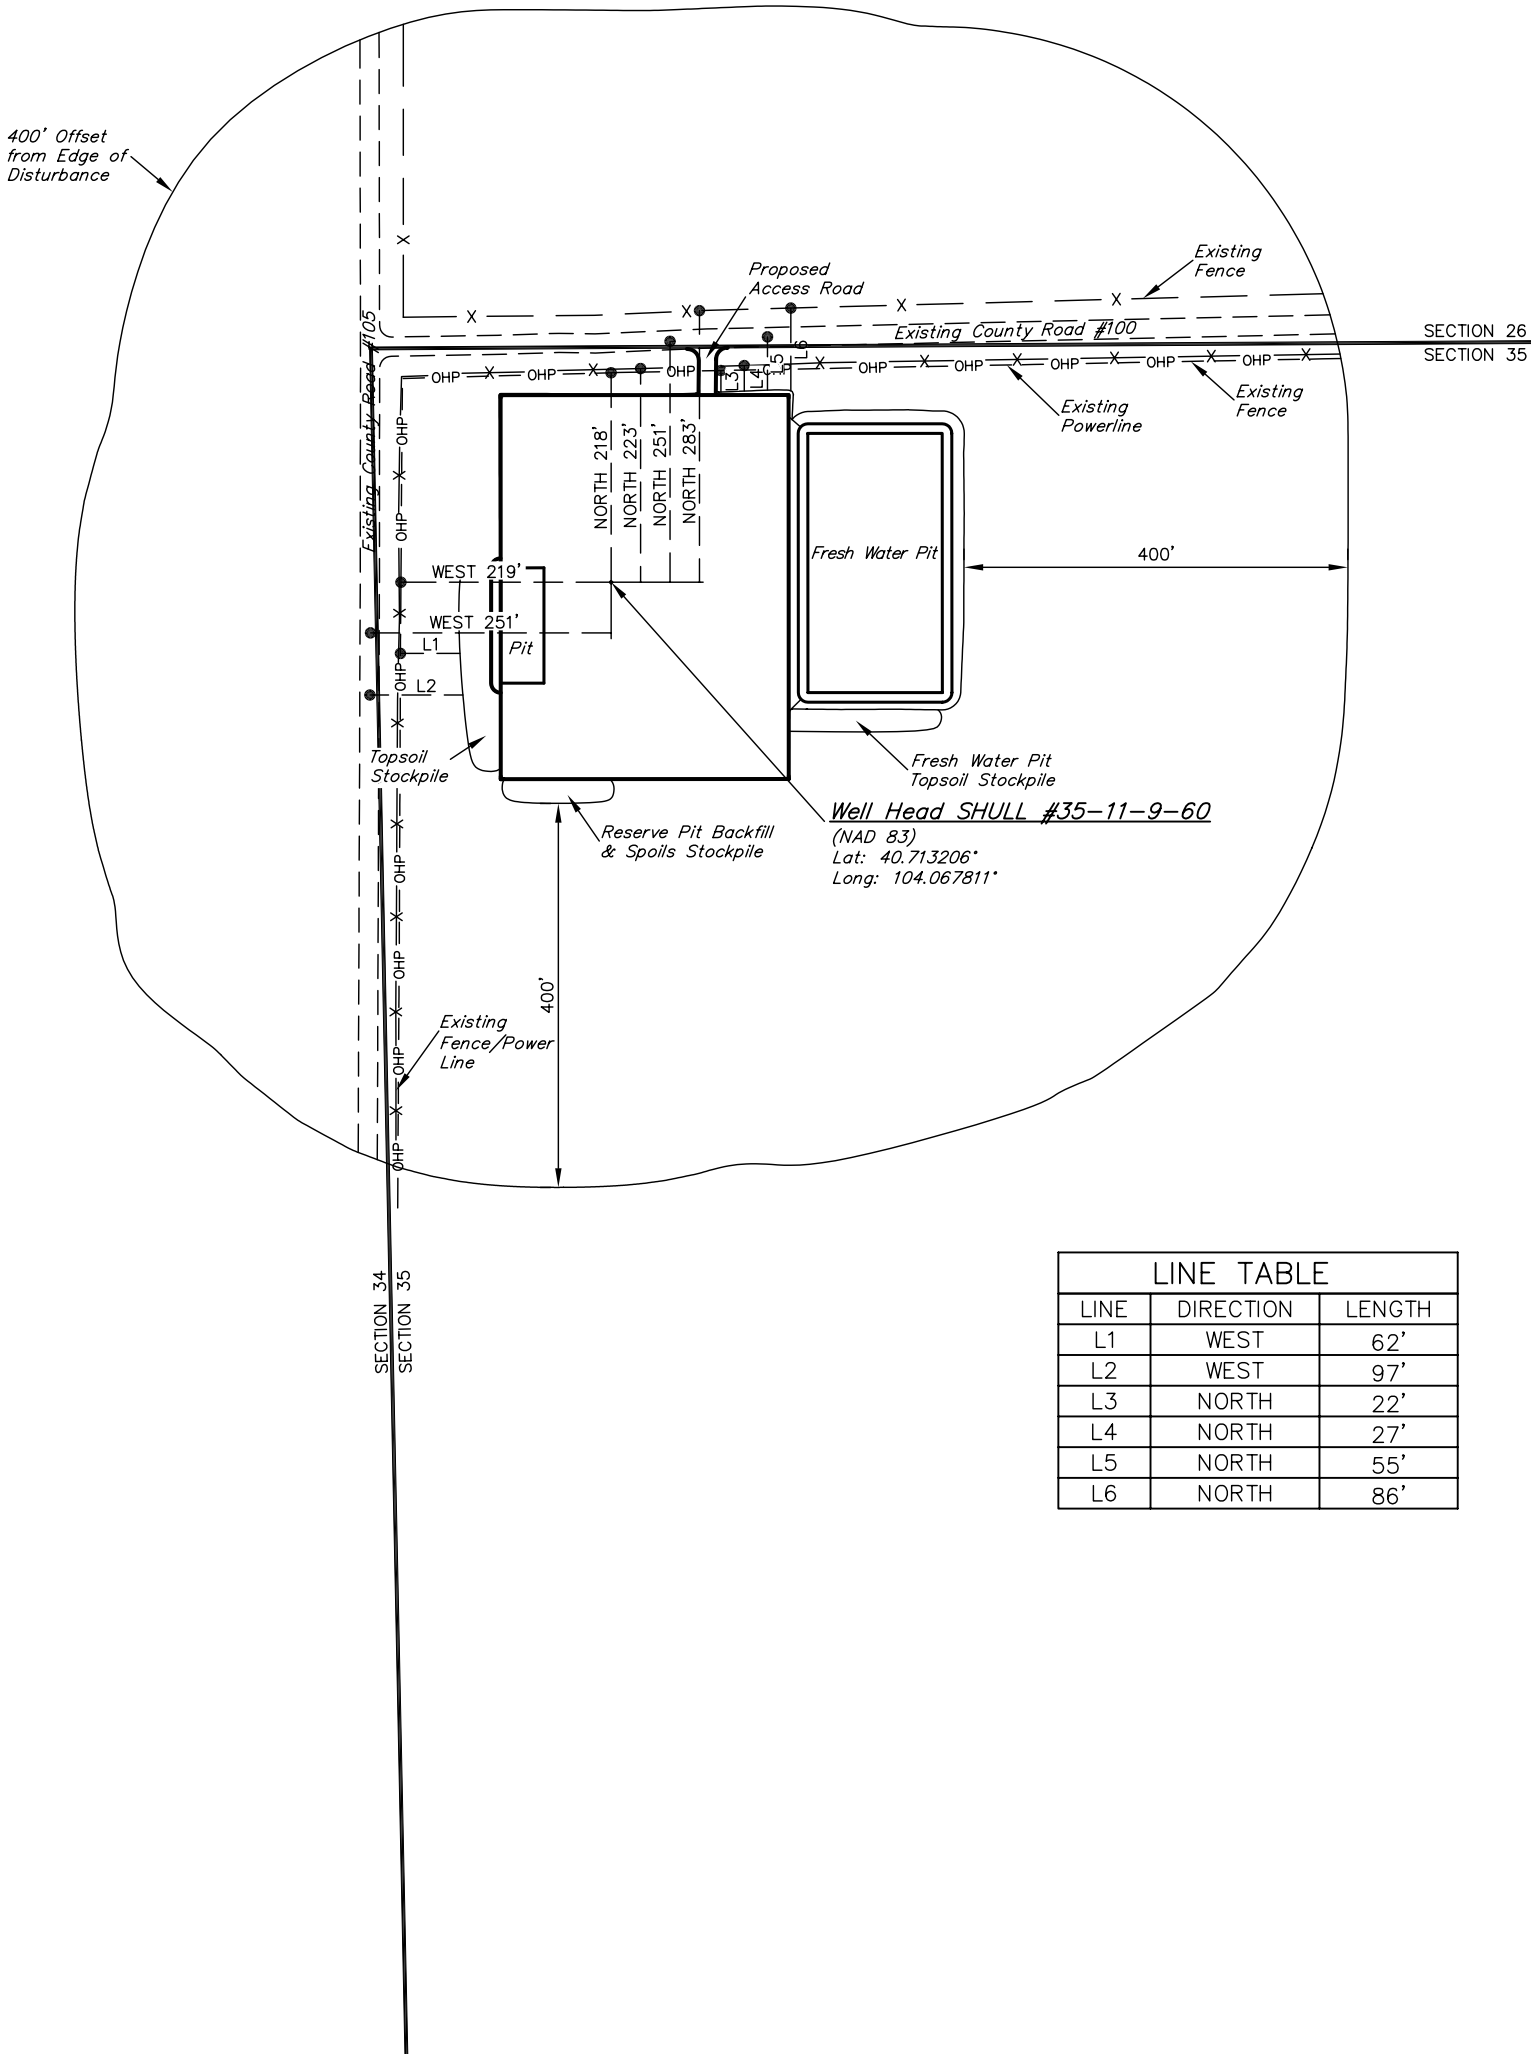

LINE TABLE		
LINE	DIRECTION	LENGTH
L1	WEST	62'
L2	WEST	97'
L3	NORTH	22'
L4	NORTH	27'
L5	NORTH	55'
L6	NORTH	86'