



A

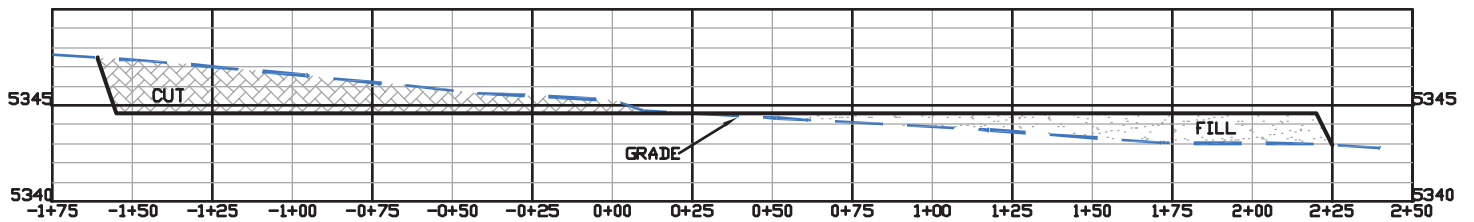

B

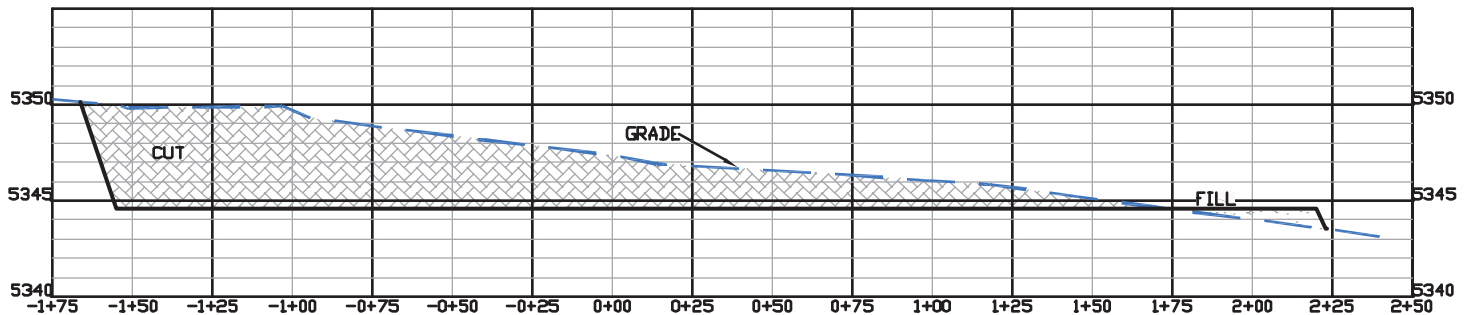

C



(307) 362-6028

RIFFIN & ASSOCIATES, INC.
1414 ELK ST., ROCK SPRINGS, WY 82901

DRAWN: 4/26/11 - MMM

HORZ. 1" = 60' VERT. 1" = 10'

REVISED: NA

DRG JOB No. 18536

EXHIBIT 3

CONSTRUCTION LAYOUT DRAWING 3 OF 3

CHESAPEAKE ENERGY, LLC.

TU 12-8-67 1H

SECTION 12, T8N, R67W

UNGRADED ELEVATION: 5345.3'

FINISHED ELEVATION: 5344.6'