
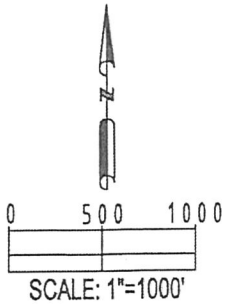


MULTI-WELL PLAN

SECTION: 3
TOWNSHIP: 6N
RANGE: 64W

THIS MAP DOES NOT REPRESENT A BOUNDARY SURVEY

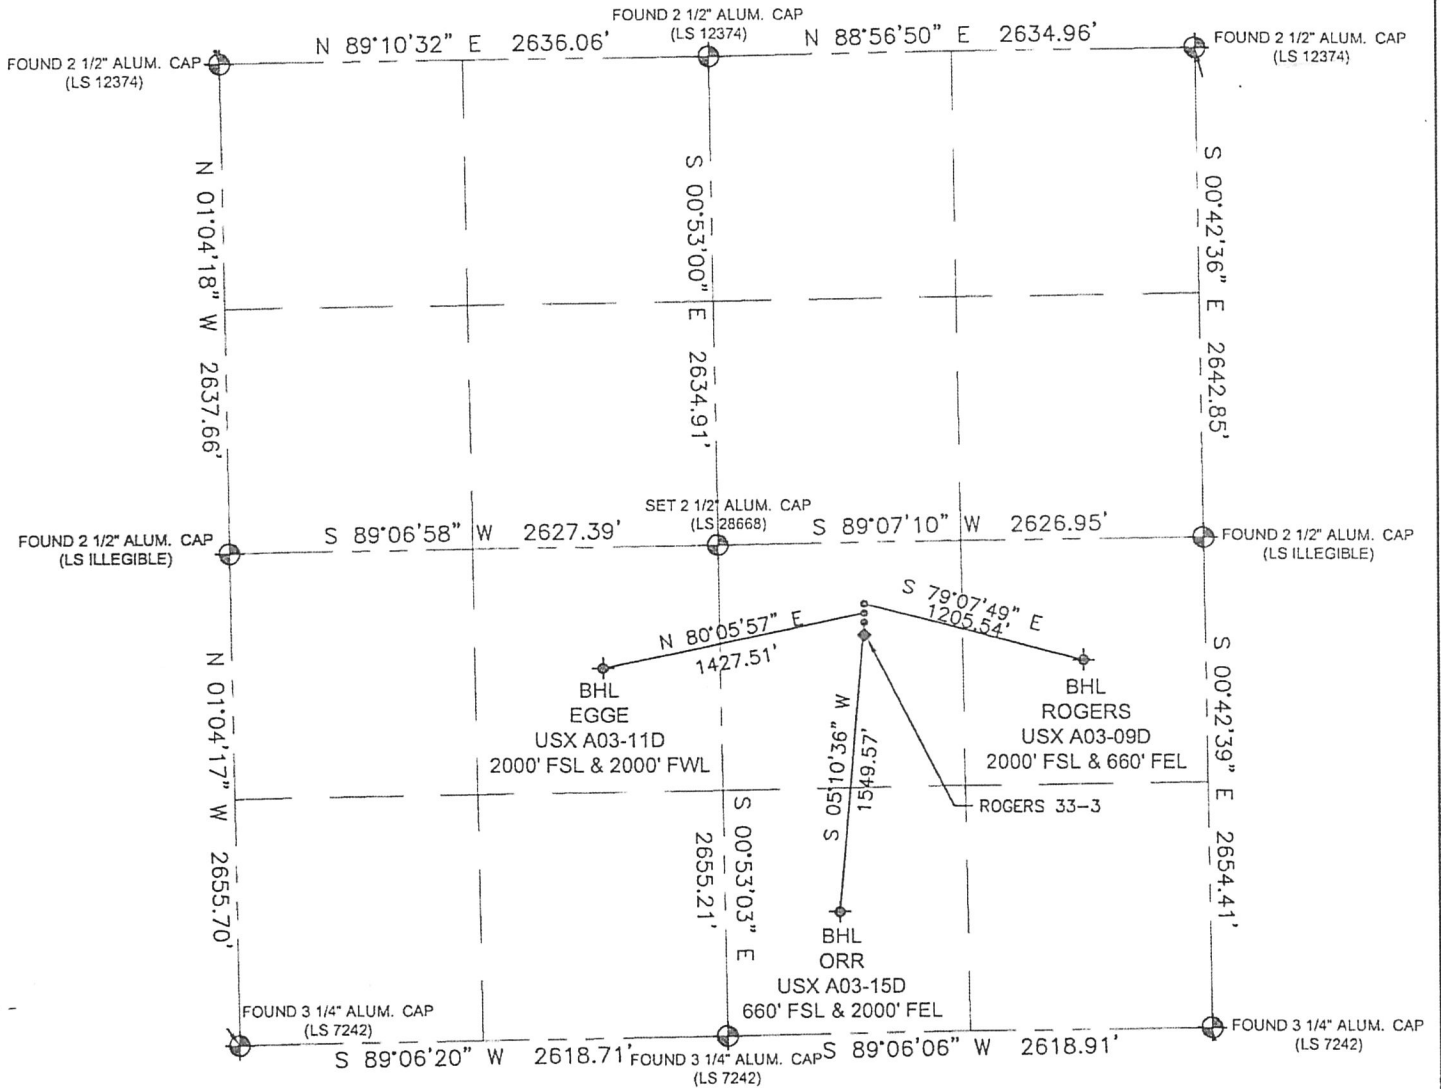

LEGEND

- ⊕ = FOUND MONUMENT
- = PROPOSED WELL
- ⊙ = BOTTOM HOLE
- ◆ = EXISTING WELL