

T4S, R96W, 6th P.M.

Encana OIL & GAS (USA) INC.

Well location, SG 8504B-36 D36 496, located as shown in Lot 4 of Section 36, T4S, R96W, 6th P.M., Garfield County, Colorado.

1953 Brass Cap
0.8' High, Mound
of Stones
Lat: 39.666042°
Long: 108.126567°

1953 Brass Cap
0.6' High, Steel
Post
Lat: 39.666053°
Long: 108.117142°

1953 Brass Cap
0.4' High
Lat: 39.666064°
Long: 108.107683°

TARGET BOTTOM HOLE
S89°46'52"W -
2653.74' (Meas.)

S89°44'26"W - 2664.30' (Meas.)

COC065557
SG 8504B-36 D36 496
Elev. Ungraded Ground = 8299.4'
Elev. Graded Ground = 8290.6'

Lot 1

| LINE TABLE | | |
|------------|-------------|---------|
| LINE | BEARING | LENGTH |
| L1 | S00°52'27"W | 62.59' |
| L2 | N68°25'15"W | 581.61' |

1953 Brass Cap
0.5' High, "T"
Post
Lat: 39.658806°
Long: 108.126564°

1953 Brass Cap
0.3' High, Mound
of Stones
Lat: 39.658633°
Long: 108.126569°

1953 Brass Cap
0.4' High, "T" Post
Lat: 39.658806°
Long: 108.107661°

36

COC061138

Lot 5

1953 Brass Cap
0.8' High, N-E-W
Fenceline, 3" PVC
Post
Lat: 39.651453°
Long: 108.126700°

Lot 6

COC065557
T4S

1953 Brass Cap
1.1' High, E-W
Fenceline, Steel
Post
Lat: 39.651533°
Long: 108.117317°

1953 Brass Cap
0.5' High, E-W
Fenceline
Lat: 39.651553°
Long: 108.107675°

S89°13'57"W - 2643.54' (Meas.)

S89°40'37"W - 2715.77' (Meas.)

T5S

SEE SHEET 7A FOR EXISTING
IMPROVEMENT WITHIN 400' OF THE
PROPOSED WELL DISTURBANCE

PDOP = 1.9

LEGEND:

- └─┘ = 90° SYMBOL
- = PROPOSED WELL HEAD.
- ▲ = SECTION CORNERS LOCATED.

| NAD 83 (TARGET BOTTOM HOLE) | NAD 83 (SURFACE LOCATION) |
|--|--|
| LATITUDE = 39°39'55.73" (39.665481) | LATITUDE = 39°39'53.60" (39.664889) |
| LONGITUDE = 108°07'29.36" (108.124822) | LONGITUDE = 108°07'22.45" (108.122903) |
| NAD 27 (TARGET BOTTOM HOLE) | NAD 27 (SURFACE LOCATION) |
| LATITUDE = 39°39'55.82" (39.665506) | LATITUDE = 39°39'53.69" (39.664914) |
| LONGITUDE = 108°07'27.07" (108.124186) | LONGITUDE = 108°07'20.17" (108.122269) |


BASIS OF ELEVATION

BENCH MARK (H79) LOCATED IN THE NE 1/4 OF SECTION 35, T4S, R98W, 6th P.M. TAKEN FROM THE BULL FORK QUADRANGLE, COLORADO, 7.5 MINUTE SERIES (TOPO GRAPHICAL MAP) PUBLISHED BY THE UNITED STATES DEPARTMENT OF THE INTERIOR, GEOLOGICAL SURVEY. SAID ELEVATION IS MARKED AS BEING 8535 FEET.

BASIS OF BEARINGS

BASIS OF BEARINGS IS A G.P.S. OBSERVATION.

Sheet 1e of 11

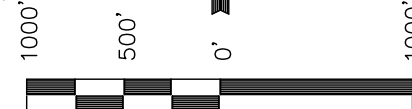

SCALE

CERTIFICATE

THIS IS TO CERTIFY THAT THE ABOVE PLAT WAS PREPARED FROM FIELD NOTES OF ACTUAL SURVEYS MADE BY ME OR UNDER MY SUPERVISION AND THAT THE SAME ARE TRUE AND CORRECT TO THE BEST OF MY KNOWLEDGE AND BELIEF.

REGISTERED LAND SURVEYOR
REGISTRATION NO. 17492
STATE OF COLORADO
05-20-2011

Revised: 05-18-11 D.R.B.
Revised: 07-26-10 D.R.B.

UINTAH ENGINEERING & LAND SURVEYING
85 SOUTH 200 EAST - VERNAL, UTAH 84078
(435) 789-1017

| | | |
|---------------------------|-------------------------------------|-------------------------|
| SCALE 1" = 1000' | DATE SURVEYED: 08-01-09 | DATE DRAWN: 10-29-09 |
| PARTY D.K. B.H. D.R.B. | REFERENCES G.L.O. PLAT | |
| WEATHER COOL | FILE Encana OIL & GAS (USA) INC. | |