


LOCATION & ELEVATION VERIFICATION MAP

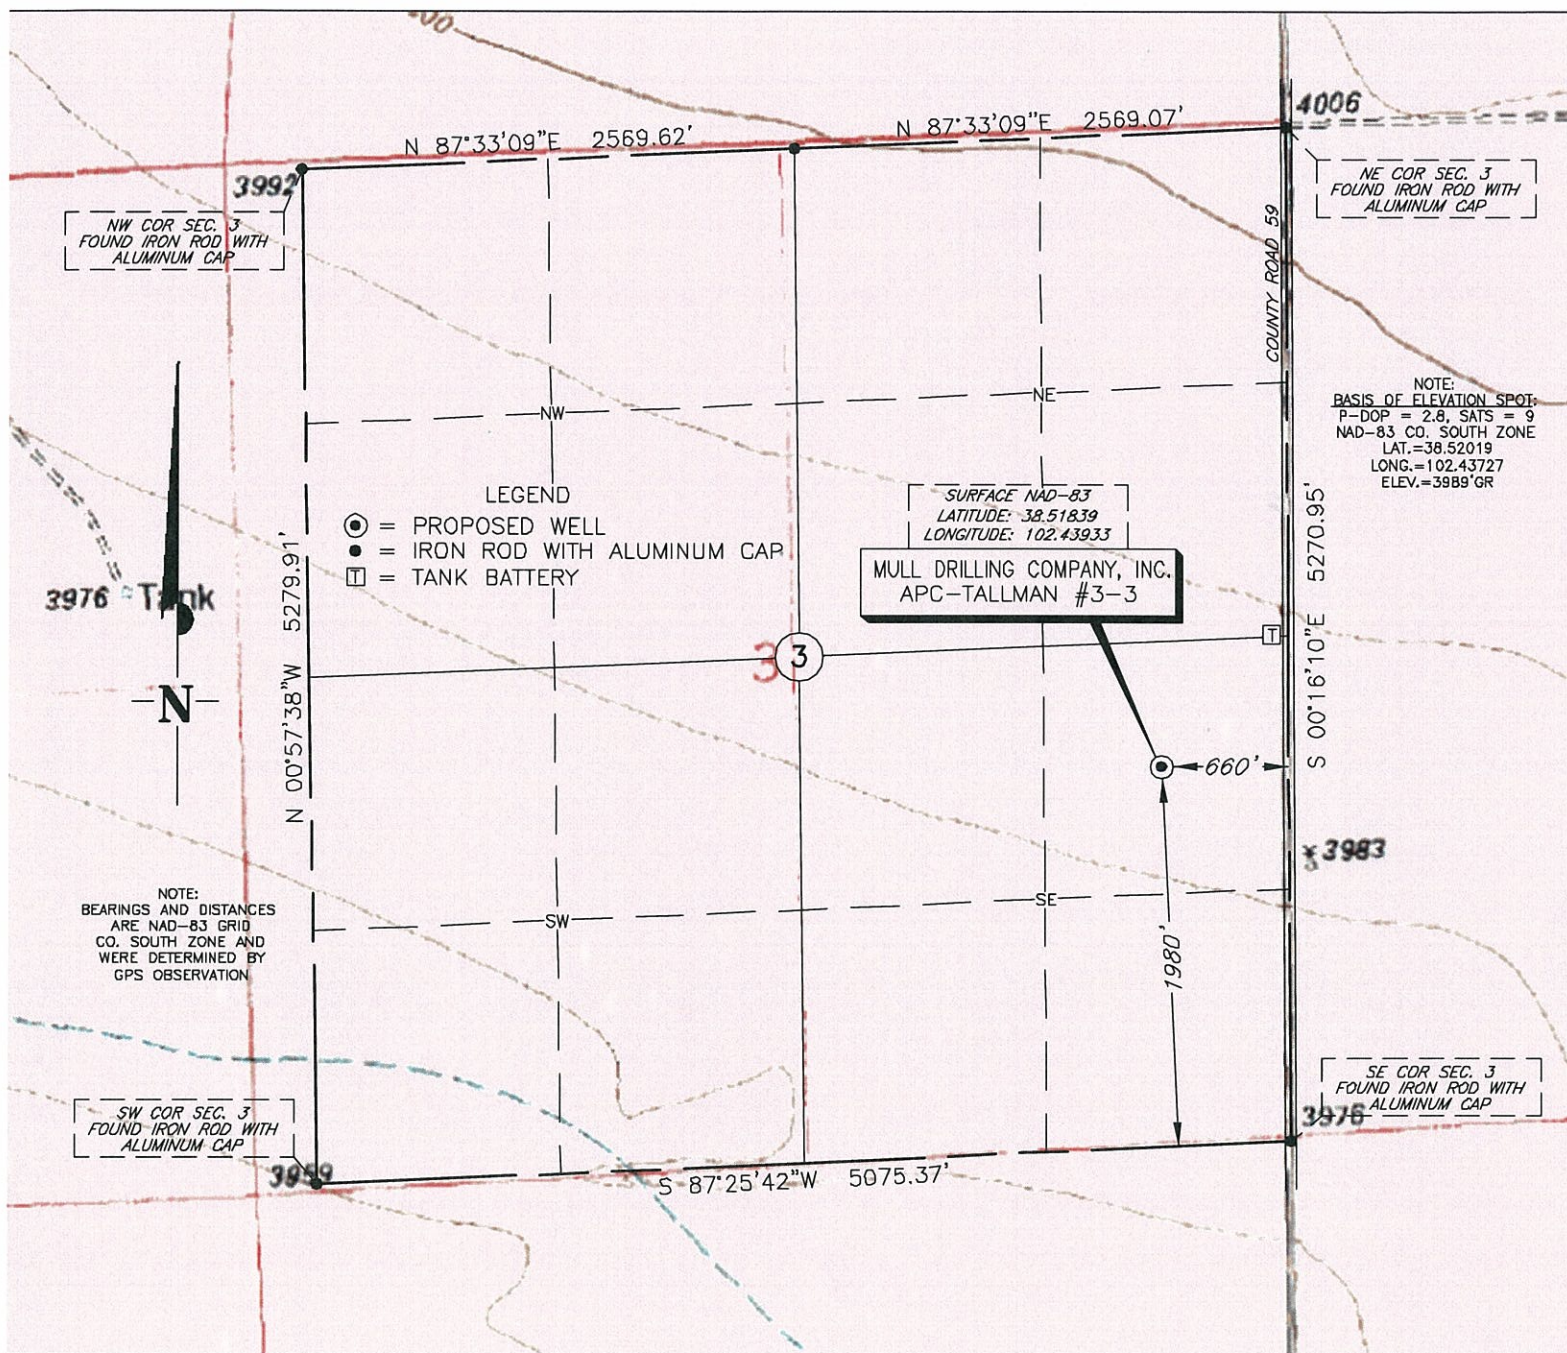

ABOVE DATA FROM
U.S.G.S. TOPOGRAPHIC MAP

Scale: 1" = 1000'

Contour Interval: 10'

Operator: MULL DRILLING COMPANY, INC. Lease Name: APC-TALLMAN #3-3

Footages: 1980'FSL & 660'FEL Elevation: 3986'GR

Section: 3 Township: 18S Range: 45W, 6TH P.M., KIOWA County, Colorado

TOPOGRAPHIC LAND SURVEYORS OF PAMPA, TEXAS

2225 PERRYTON PKWY * PAMPA, TEXAS 79065
(806) 665-7218 * (800) 658-6382 * FAX (806) 665-7210