

T4S, R96W, 6th P.M.

Encana OIL & GAS (USA) INC.

Well location, SG 8513E-25 D36 496
(SURFACE LOCATION), located as shown in
Lot 4 of Section 36, T4S, R96W, 6th P.M.,
Garfield County, Colorado.

1953 Brass Cap
0.8' High, Mound
of Stones
Lat: 39.666042°
Long: 108.126567°

1953 Brass Cap
0.6' High, Steel
Post
Lat: 39.666053°
Long: 108.117142°

R
96
W

R
95
W

S89°46'52"W - 2653.74' (Meas.)

S89°44'26"W - 2664.30' (Meas.)

BASIS OF ELEVATION


BENCH MARK (H79) LOCATED IN THE NE 1/4 OF SECTION
35, T4S, R98W, 6th P.M. TAKEN FROM THE BULL FORK
QUADRANGLE, COLORADO, 7.5 MINUTE SERIES (TOPO
GRAPHICAL MAP) PUBLISHED BY THE UNITED STATES
DEPARTMENT OF THE INTERIOR, GEOLOGICAL SURVEY.
SAID ELEVATION IS MARKED AS BEING 8535 FEET.

BASIS OF BEARINGS

BASIS OF BEARINGS IS A G.P.S. OBSERVATION.




Sheet 1k of 11

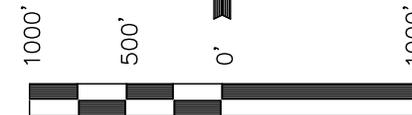

SCALE

CERTIFICATE

THIS IS TO CERTIFY THAT THE ABOVE PLAT WAS PREPARED FROM
FIELD NOTES OF ACTUAL SURVEYS MADE BY ME OR UNDER MY
SUPERVISION AND THAT THE SAME ARE TRUE AND CORRECT TO THE
BEST OF MY KNOWLEDGE AND BELIEF.

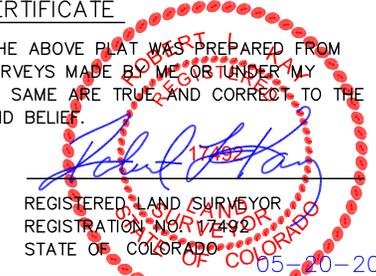

REGISTERED LAND SURVEYOR
REGISTRATION NO. 17492
STATE OF COLORADO
05-20-2011

Revised: 05-18-11 D.R.B.
Revised: 07-26-10 D.R.B.

UINTAH ENGINEERING & LAND SURVEYING
85 SOUTH 200 EAST - VERNAL, UTAH 84078
(435) 789-1017

SCALE 1" = 1000'	DATE SURVEYED: 08-01-09	DATE DRAWN: 10-29-09
PARTY D.K. B.H. D.R.B.	REFERENCES G.L.O. PLAT	
WEATHER COOL	FILE Encana OIL & GAS (USA) INC.	

COC061138
N00°09'03"W - 2637.47' (Meas.)
N00°39'48"E - 2616.60' (Meas.)
COC065556

1042'
Lot 4
COC065557
SG 8513E-25 D36 496
Elev. Ungraded Ground = 8300.5'
Elev. Graded Ground = 8290.6'

1953 Brass Cap
0.4' High
Lat: 39.666064°
Long: 108.107683°
Lot 1

Lot 3 Lot 2

1953 Brass Cap
0.5' High, "T"
Post
Lat: 39.658806°
Long: 108.126564°

1953 Brass Cap
0.4' High, "T" Post
Lat: 39.658806°
Long: 108.107661°

36

NOTE:
THE PROPOSED BOTTOM HOLE FOR THIS WELL
IS LOCATED IN THE SW 1/4 SW 1/4 OF SECTION
25, T4S, R96W, 6th P.M. AT A DISTANCE OF
372' FSL 676' FWL. IT BEARS N25°34'45"W
850.11' FROM THE PROPOSED WELL HEAD.

COC061138

1953 Brass Cap
0.3' High, Mound
of Stones
Lat: 39.658633°
Long: 108.126569°

1953 Brass Cap
0.8' High, N-E-W
Fenceline, 3" PVC
Post
Lat: 39.651453°
Long: 108.126700°

Lot 6
COC065557
T4S

1953 Brass Cap
1.1' High, E-W
Fenceline, Steel
Post
Lat: 39.651533°
Long: 108.117317°

1953 Brass Cap
0.5' High, E-W
Fenceline
Lat: 39.651553°
Long: 108.107675°

S89°13'57"W - 2643.54' (Meas.)

S89°40'37"W - 2715.77' (Meas.)

T5S

LEGEND:

- └─┘ = 90° SYMBOL
- = PROPOSED WELL HEAD.
- ▲ = SECTION CORNERS LOCATED.

LINE TABLE		
LINE	BEARING	LENGTH
L1	S00°52'27"W	62.59'

SEE SHEET 7A FOR EXISTING
IMPROVEMENT WITHIN 400' OF THE
PROPOSED WELL DISTURBANCE

PDOP = 1.9

NAD 83 (SURFACE LOCATION)	
LATITUDE = 39°39'53.86" (39.664961)	
LONGITUDE = 108°07'22.31" (108.122864)	
NAD 27 (SURFACE LOCATION)	
LATITUDE = 39°39'53.94" (39.664983)	
LONGITUDE = 108°07'20.03" (108.122231)	

T4S, R96W, 6th P.M.

Encana OIL & GAS (USA) INC.


Well location, SG 8513E-25 D36 496 (TARGET BOTTOM HOLE), located as shown in the SW 1/4 SW 1/4 of Section 25, T4S, R96W, 6th P.M., Garfield County, Colorado.

BASIS OF ELEVATION


BENCH MARK (H79) LOCATED IN THE NE 1/4 OF SECTION 35, T4S, R98W, 6th P.M. TAKEN FROM THE BULL FORK QUADRANGLE, COLORADO, 7.5 MINUTE SERIES (TOPO GRAPHICAL MAP) PUBLISHED BY THE UNITED STATES DEPARTMENT OF THE INTERIOR, GEOLOGICAL SURVEY. SAID ELEVATION IS MARKED AS BEING 8535 FEET.

BASIS OF BEARINGS

BASIS OF BEARINGS IS A G.P.S. OBSERVATION.

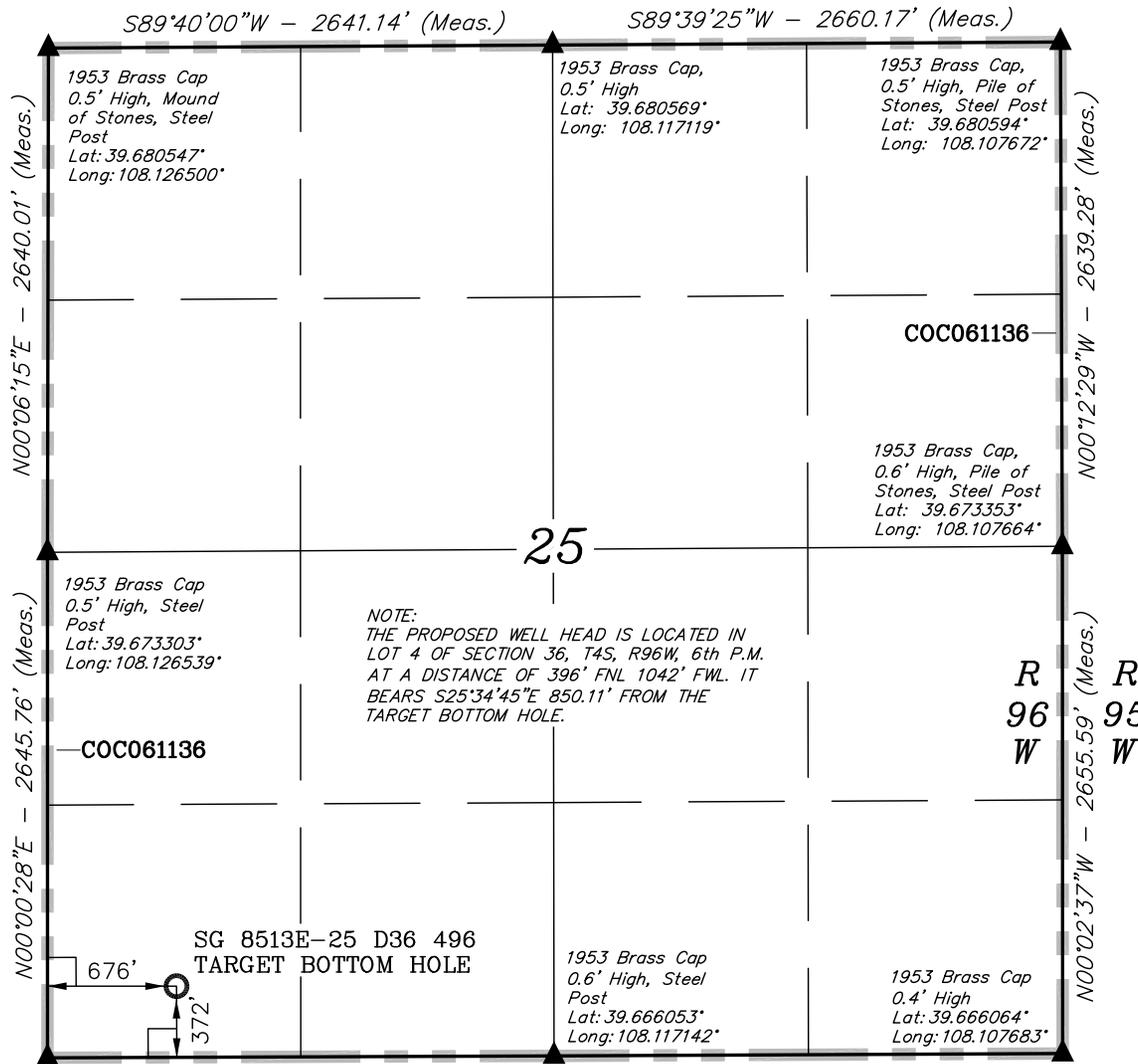

Sheet 11 of 11

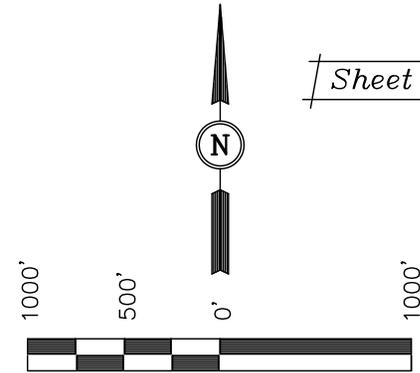

SCALE
CERTIFICATE

THIS IS TO CERTIFY THAT THE ABOVE PLAT WAS PREPARED FROM FIELD NOTES OF ACTUAL SURVEYS MADE BY ME OR UNDER MY SUPERVISION AND THAT THE SAME ARE TRUE AND CORRECT TO THE BEST OF MY KNOWLEDGE AND BELIEF.

Robert J. Han
 REGISTERED LAND SURVEYOR
 REGISTRATION NO. 17492
 STATE OF COLORADO

Revised: 05-18-11 D.R.B.

UINTAH ENGINEERING & LAND SURVEYING 85 SOUTH 200 EAST - VERNAL, UTAH 84078 (435) 789-1017		
SCALE 1" = 1000'	DATE SURVEYED: 08-01-09	DATE DRAWN: 07-26-10
PARTY D.K. B.H. D.R.B.	REFERENCES G.L.O. PLAT	
WEATHER COOL	FILE Encana OIL & GAS (USA) INC.	

1953 Brass Cap 0.8' High, Mound of Stones
 Lat: 39.666042° Long: 108.126567°
 S89°46'52"W - 2653.74' (Meas.)

LEGEND:

- = 90° SYMBOL
- = PROPOSED WELL HEAD.
- = SECTION CORNERS LOCATED.

NAD 83 (TARGET BOTTOM HOLE)
LATITUDE = 39°40'01.44" (39.667067)
LONGITUDE = 108°07'26.98" (108.124161)
NAD 27 (TARGET BOTTOM HOLE)
LATITUDE = 39°40'01.53" (39.667092)
LONGITUDE = 108°07'24.69" (108.123525)