



SURFACE HOLE LOCATIONS							BOTTOM HOLE LOCATIONS						
	WELL NAME	FNL	FWL	NORTHING	EASTING	LATITUDE	LONGITUDE	FSL	FEL	NORTHING	EASTING	LATITUDE	LONGITUDE
1	MILLER 44C-36-692	540	371	1604898.7	2405969.1	39.475329	-107.604566	885 FSL	659 FEL	1606334.6	2404970.5	39.479206	-107.608221
2	MILLER 44B-36-692	548	371	1604890.7	2405968.2	39.475307	-107.604569	570 FSL	659 FEL	1606019.6	2404963.5	39.478342	-107.608220
3	MILLER 44A-36-692	556	370	1604882.8	2405967.2	39.475285	-107.604572	255 FSL	659 FEL	1605704.7	2404956.4	39.477477	-107.608219
4	MILLER 13A-6-791	564	369	1604874.9	2405966.2	39.475263	-107.604575	1386 FNL	678 FWL	1604048.9	2406256.9	39.473015	-107.603477
5	MILLER 13B-6-791	565	379	1604873.6	2405976.1	39.475261	-107.604539	1077 FNL	668 FWL	1604358.0	2406253.8	39.473863	-107.603514
6	MILLER 13C-6-791	557	380	1604881.6	2405977.1	39.475282	-107.604537	768 FNL	658 FWL	1604667.1	2406250.6	39.474711	-107.603550
7	MILLER 13D-6-791	549	381	1604889.5	2405978.1	39.475304	-107.604534	459 FNL	648 FWL	1604976.1	2406247.5	39.475559	-107.603587
8	MILLER 12A-6-791	541	381	1604897.4	2405979.1	39.475326	-107.604531	150 FNL	638 FWL	1605285.2	2406244.4	39.476407	-107.603623

WELL INTERFERENCE EXHIBIT


MILLER PAD 9

NAD 83 COLORADO CENTRAL ZONE

SURFACE HOLE LOCATIONS

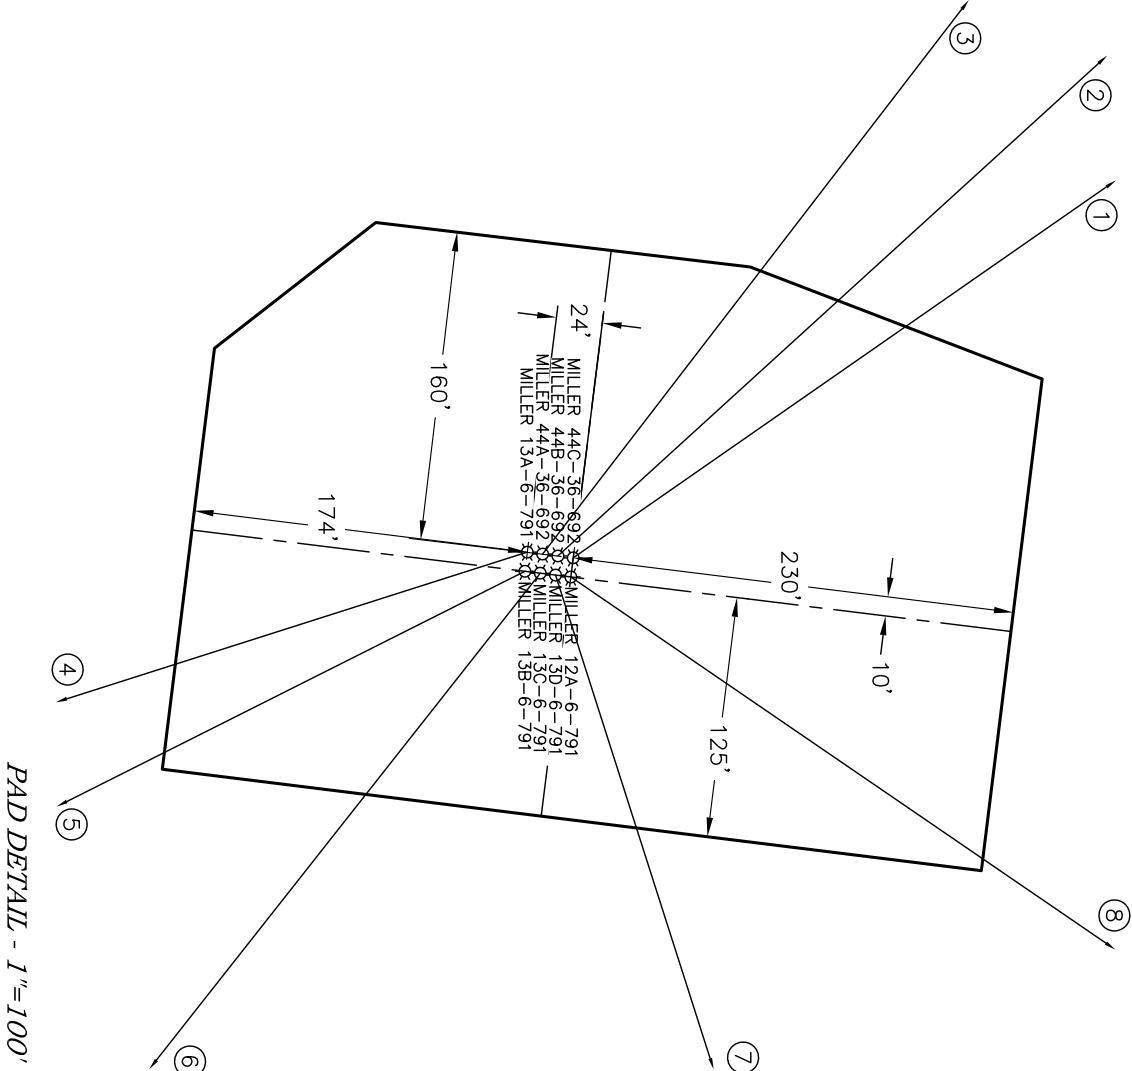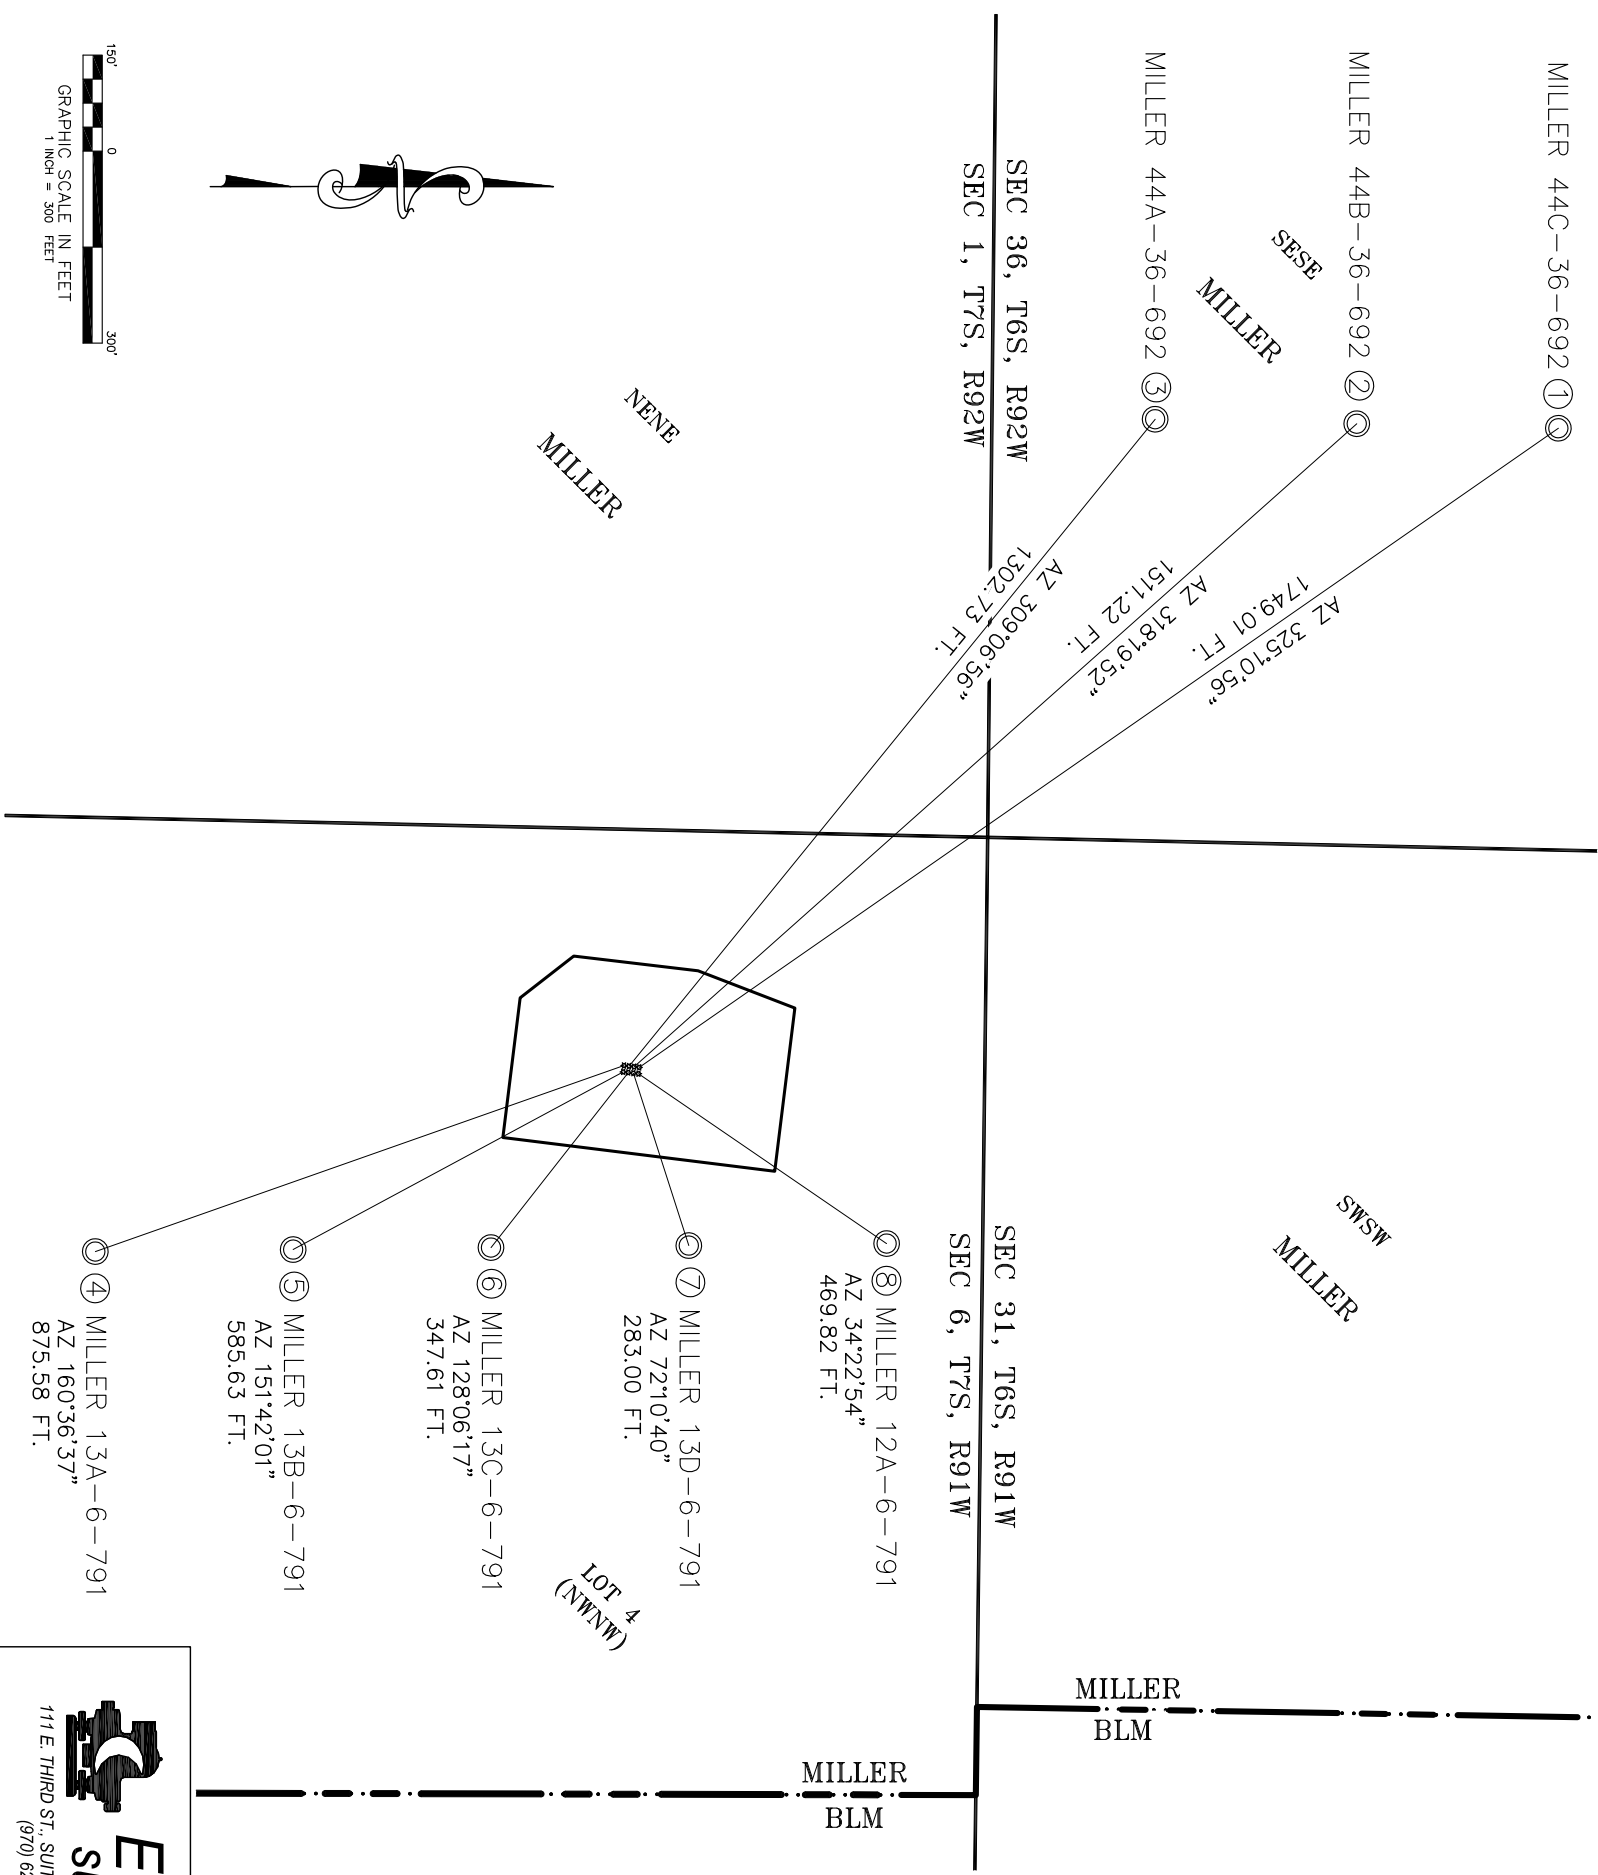

\*NOTE: THE FINISHED PAD ELEVATION IS 6090.6'



ECLIPSE

surveying

111 E. THIRD ST., SUITE 208, RIFLE, CO 81650

(970) 625-3048

REV. DATE: 5/9/11


SCALE: 1" = 300'

DATE: 7/30/10

SHEET: 1 OF 1

PROJECT: MILLER 9

DFT: TAB



Bill Barrett Corporation

LOT 4, SECTION 6

T. 7 S., R. 91 W. of the 6th. P.M.

GARFIELD COUNTY, COLORADO