

CASCADE CREEK SURFACE WELL CC 697-05-76A

WELL PAD 697-08A
GRADED ELEVATION: 8400.40'

NAD83
N39.544700
W108.234155

SHL CC 697-05-76A LAT./LONG. (NAD83)
N39°32'37.31831" (N39.543700°)
W108°14'47.12172" (W108.246423°)

CSP (NAD 83)
N=1634627.55
E=2225601.44

BHL CC 697-05-76A LAT./LONG. (NAD83)
N39°32'45.51749" (N39.545977°)
W108°14'44.25504" (W108.245626°)

CSP (NAD 83)
N=1635449.97
E=2225650.97

1" = 1,200'

Scale in feet


2,400' 1,200' 0 2,400'

NAD83
N39.530200
W108.234135

8

SURVEYORS CERTIFICATE:

This is to certify that this exhibit was prepared and location as shown was staked on the ground from actual surveys made by me or under my direct supervision.

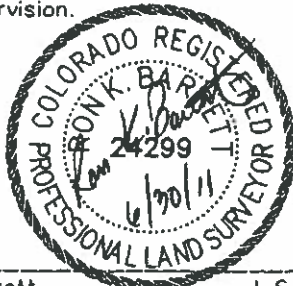

Ron K. Barrett L.S. 24299
On behalf of Del-Mont Consultants Inc.

LEGEND

- FOUND MONUMENT
- CALCULATED CORNER
- ◆ WELL LOCATION
- ⊙ TARGET LOCATION
- BOTTOM HOLE LOCATION
- SHL - SURFACE HOLE LOCATION
- THL - TARGET HOLE LOCATION
- BHL - BOTTOM HOLE LOCATION

NOTES:

- 1) GPS OPERATOR A. LEWIS OBSERVED A PDOP OF 1.2.
- 2) ALL GPS OBSERVATIONS ARE IN COMPLIANCE WITH COGCC RULE 215
- 3) ALL DISTANCES ARE GRID DISTANCE IN U.S. SURVEY FEET, NAD83, COLORADO CENTRAL ZONE.
- 4) THIS PLAT COMPLIES WITH COGCC RULE 303c
- 5) NO VISIBLE IMPROVEMENTS WITHIN 400' OF WELL HEAD.
- 6) VEGETATION: SCRUB OAK, ASPEN, NATIVE SHRUBS & GRASSES
- 7) TARGET HOLE AND BOTTOM HOLE NAD83 COORDINATES SHOWN ON THIS PLAN ARE CONVERTED FROM A DRILLING REPORT TRANSMITTED JUNE 8, 2011

BASIS OF BEARING/DATUM

A GPS OBSERVATION FROM NGS PID AJ3463 (McCARY)

BASIS OF ELEVATION

A GPS OBSERVATION FROM NGS PID AJ3463 (McCARY) ELEVATION IS 5174.69'

DIMENSIONAL TIES

ALL DIMENSIONAL TIES TO SECTION LINES ARE MEASURED AT A 90° ANGLE TO THE SECTION LINE.

DEL-MONT CONSULTANTS IS PROVIDING GRADING DESIGN FOR THIS PROJECT THAT PROVIDES DIMENSIONS AND VOLUME INFORMATION FOR CONSTRUCTION.


DMC DEL-MONT CONSULTANTS, INC.
ENGINEERING • SURVEYING • PLANNING
120 Colorado Ave., V. Mountain, CO 81651 • (970) 244-2251 • (970) 244-2243 fax
www.del-mont.com • surveying@del-mont.com

DESIGNED BY: MGW/SNS SCALE: AS NOTED
CHECKED BY: R. BARRETT FILE NAME: 0080V-007-08A-PLAT




SECTIONS 5 & 8, T6S, R97W. 6TH PM
WELL LOCATION PLAT
SURFACE WELL CC 697-05-76A
WELL PAD 697-08A
GARFIELD COUNTY, COLORADO
OXY USA WTP LP

DATE REVISED:
DWC JOB NO: 10080
DATE ISSUED: 2011-06-01
DATE SURVEYED: 2008-08-19
PLAT: 1 of 9

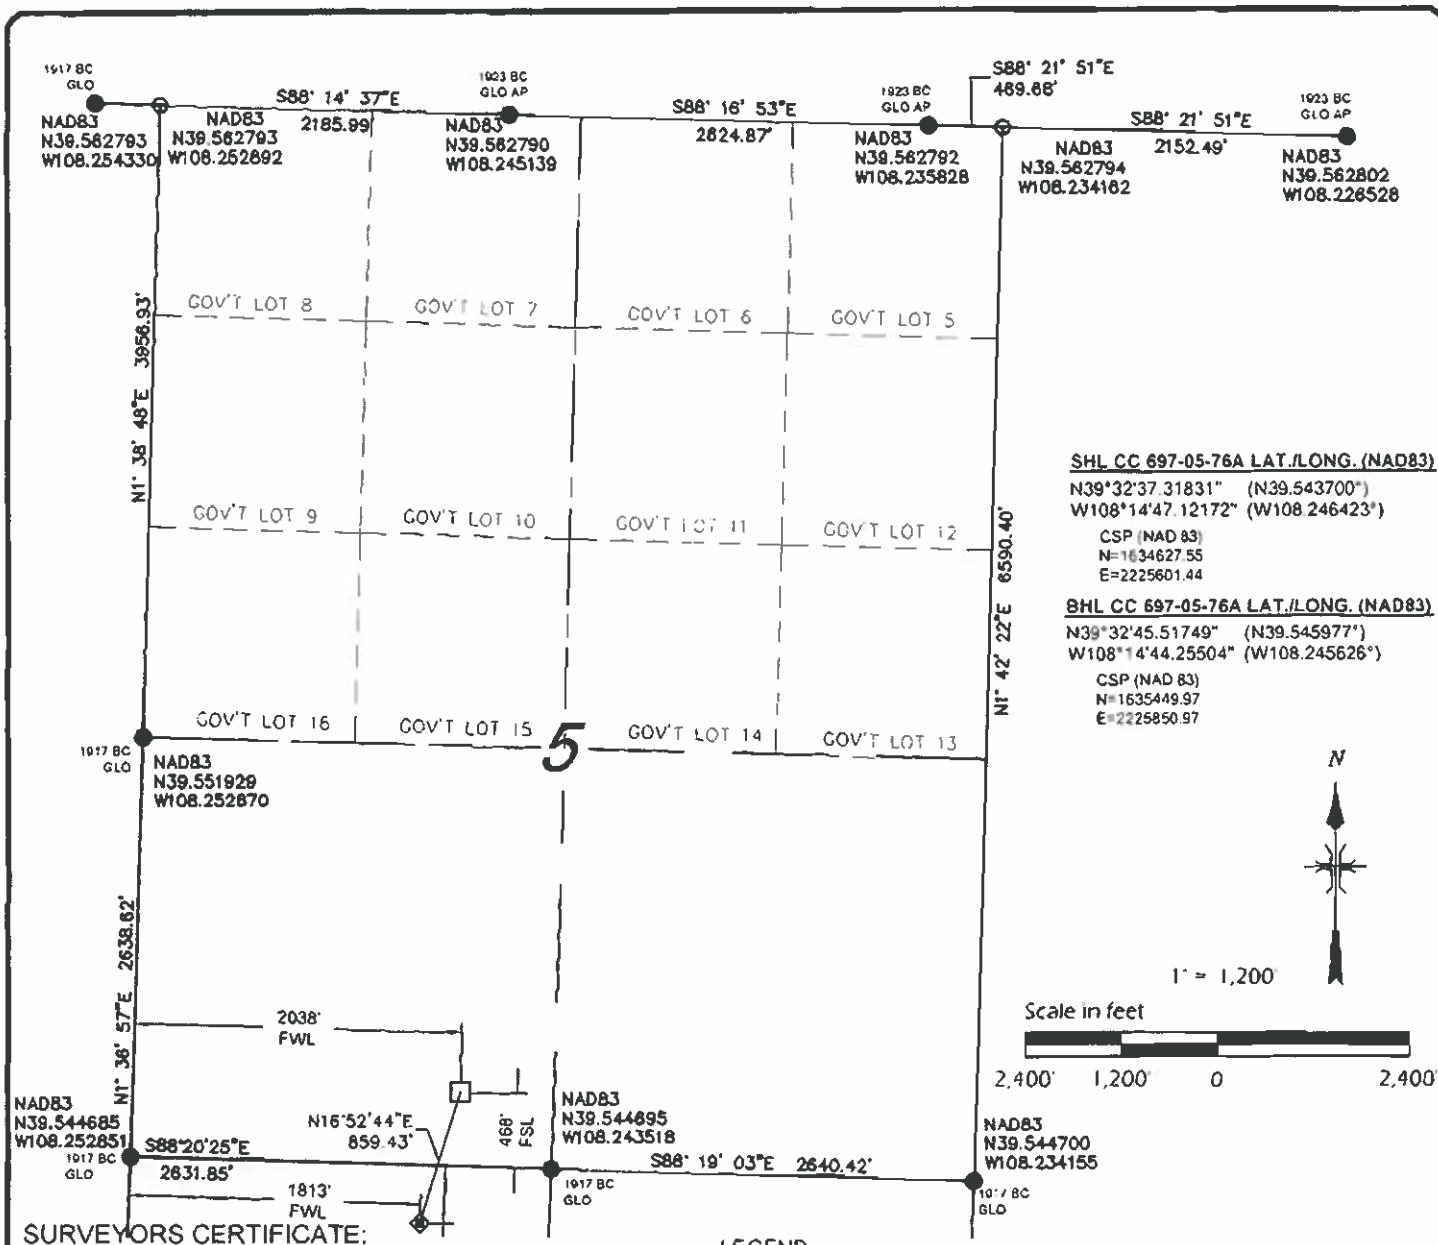

SURVEYORS CERTIFICATE:

This is to certify that this exhibit was prepared and location as shown was staked on the ground from actual surveys made by me or under my direct supervision.

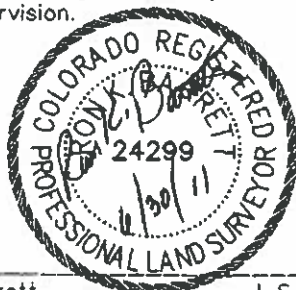

Ron K. Barrett L.S. 24299
 On behalf of Del-Mont Consultants Inc.

LEGEND

- FOUND MONUMENT
- CALCULATED CORNER
- ◆ WELL LOCATION
- ◆ TARGET LOCATION
- BOTTOM HOLE LOCATION
- SHL - SURFACE HOLE LOCATION
- THL - TARGET HOLE LOCATION
- BHL - BOTTOM HOLE LOCATION

NOTES:

- 1) GPS OPERATOR A. LEWIS OBSERVED A PDOP OF 1.2
- 2) ALL GPS OBSERVATIONS ARE IN COMPLIANCE WITH COGCC RULE 215.
- 3) ALL DISTANCES ARE GRID DISTANCE IN U.S. SURVEY FEET, NAD83, COLORADO CENTRAL ZONE
- 4) THIS PLAT COMPLIES WITH COGCC RULE 303c.
- 5) NO VISIBLE IMPROVEMENTS WITHIN 400' OF WELL HEAD
- 6) VEGETATION: SCRUB OAK, ASPEN, NATIVE SHRUBS & GRASSES.
- 7) TARGET HOLE AND BOTTOM HOLE NAD83 COORDINATES SHOWN ON THIS PLAN ARE CONVERTED FROM A DRILLING REPORT TRANSMITTED JUNE 8, 2011.

BASIS OF BEARING/DATUM

A GPS OBSERVATION FROM NGS PID AJ3463 (McCARY)

BASIS OF ELEVATION

A GPS OBSERVATION FROM NGS PID AJ3463 (McCARY). ELEVATION IS 5174.69'

DIMENSIONAL TIES

ALL DIMENSIONAL TIES TO SECTION LINES ARE MEASURED AT A 90° ANGLE TO THE SECTION LINE

DEL-MONT CONSULTANTS IS PROVIDING GRADING DESIGN FOR THIS PROJECT THAT PROVIDES DIMENSIONS AND VOLUME INFORMATION FOR CONSTRUCTION.

DMC DEL-MONT CONSULTANTS, INC.
 ENGINEERING • SURVEYING • PLANNING
 138 Colorado Ave. • Montrose, CO 81401 • (970) 288-8281 • (970) 248-2542 fax
 www.del-mont.com • surveying@del-mont.com



SECTIONS 5 & 8, T6S, R97W, 6TH PM
WELL LOCATION PLAT
BOTTOM HOLE CC 697-05-76A
WELL PAD 697-08A
GARFIELD COUNTY, COLORADO
OXY USA WTP LP

DESIGNED BY: MGWS/NS AS NOTED
 CHECKED BY: R. BARRETT
 SCALE: AS NOTED
 FILE NAME: 10080V-007-08A-PLAT

DATE REVISED: _____
 DMC JOB NO: 10080
 DATE ISSUED: 2011-06-01
 DATE SURVEYED: 2008-08-19
 PLAT: 1 of 9