


Wall Plot -

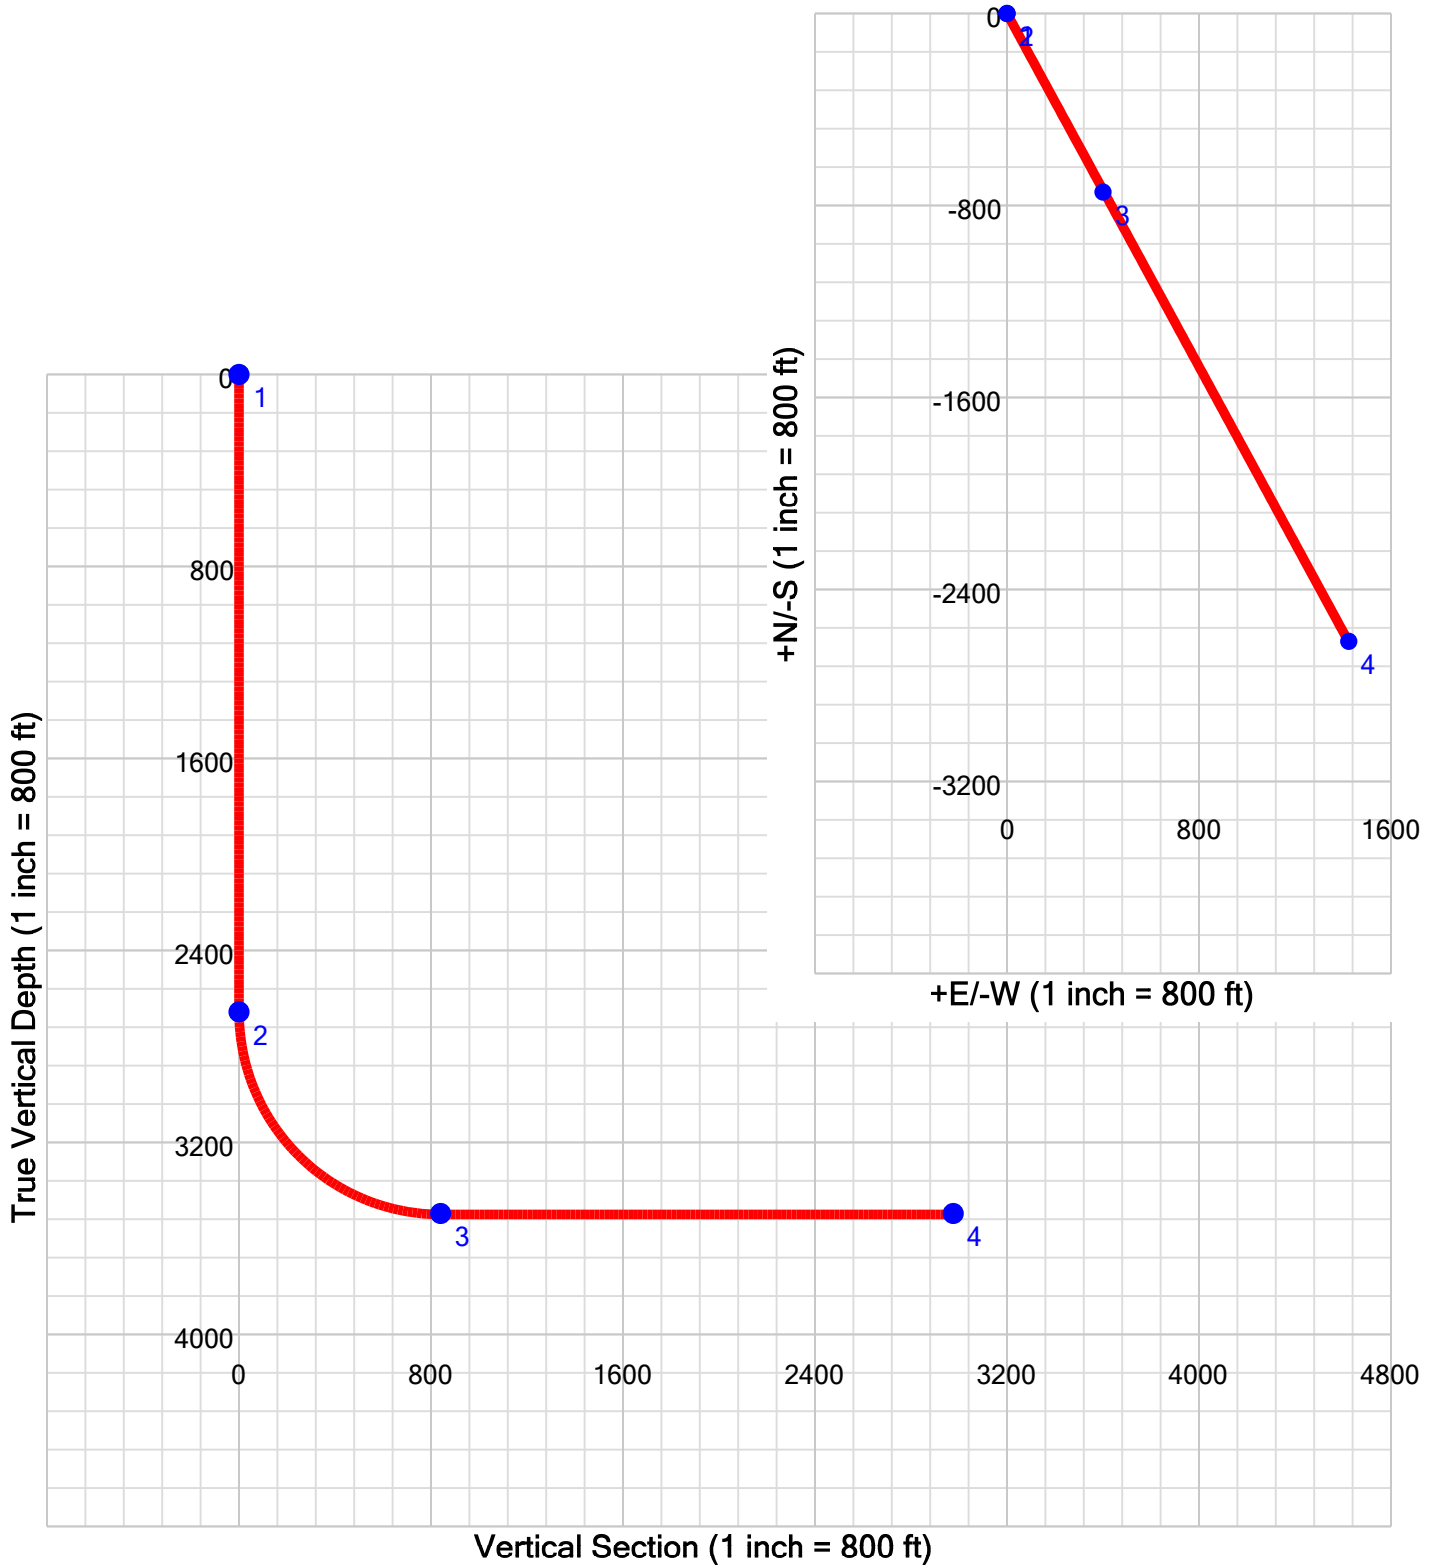

#	MD	Inc	Azi	TVD	+N/-S	+E/-W	DL	TFO	VS	Comments	Company:	Pine Ridge Oil & Gas, LLC
1	0.0	0.00	151.47	0.0	0.0	0.0	0.00	0.00	0.0		Project:	Blue Marlin 44-19_DirPlan 3_071
2	2657.4	0.00	151.47	2657.4	0.0	0.0	0.00	0.00	0.0	Start ki	Well:	
3	3980.9	90.00	151.47	3499.9	-740.3	402.4	6.80	0.00	842.6	End of	By:	M.Felman
4	6118.1	90.00	151.47	3499.9	-2618.0	1423.2	0.00	0.00	2979.8		Date:	7/11/2011
											Vertical section azimuth:	151.47°
											Survey calculation method:	Minimum Curvature
											Units:	Length - ft, Dogleg - °/100ft