

T7S, R96W, 6th P.M.

WILLIAMS PRODUCTION RMT COMPANY


Well location, WILLIAMS SG 534-27, located as shown in the SE 1/4 SW 1/4 of Section 27, T7S, R96W, 6th P.M., Garfield County, Colorado.

BASIS OF ELEVATION

SPOT ELEVATION AT THE NORTHWEST CORNER OF SECTION 30, T5S, R95W, 6th P.M. TAKEN FROM THE FORKED GULCH QUADRANGLE, COLORADO, GARFIELD COUNTY, 7.5 MINUTE SERIES (TOPOGRAPHICAL MAP) PUBLISHED BY THE UNITED STATES DEPARTMENT OF THE INTERIOR, GEOLOGICAL SURVEY. SAID ELEVATION IS MARKED AS BEING 5966 FEET.

BASIS OF BEARINGS

BASIS OF BEARINGS IS A G.P.S. OBSERVATION.

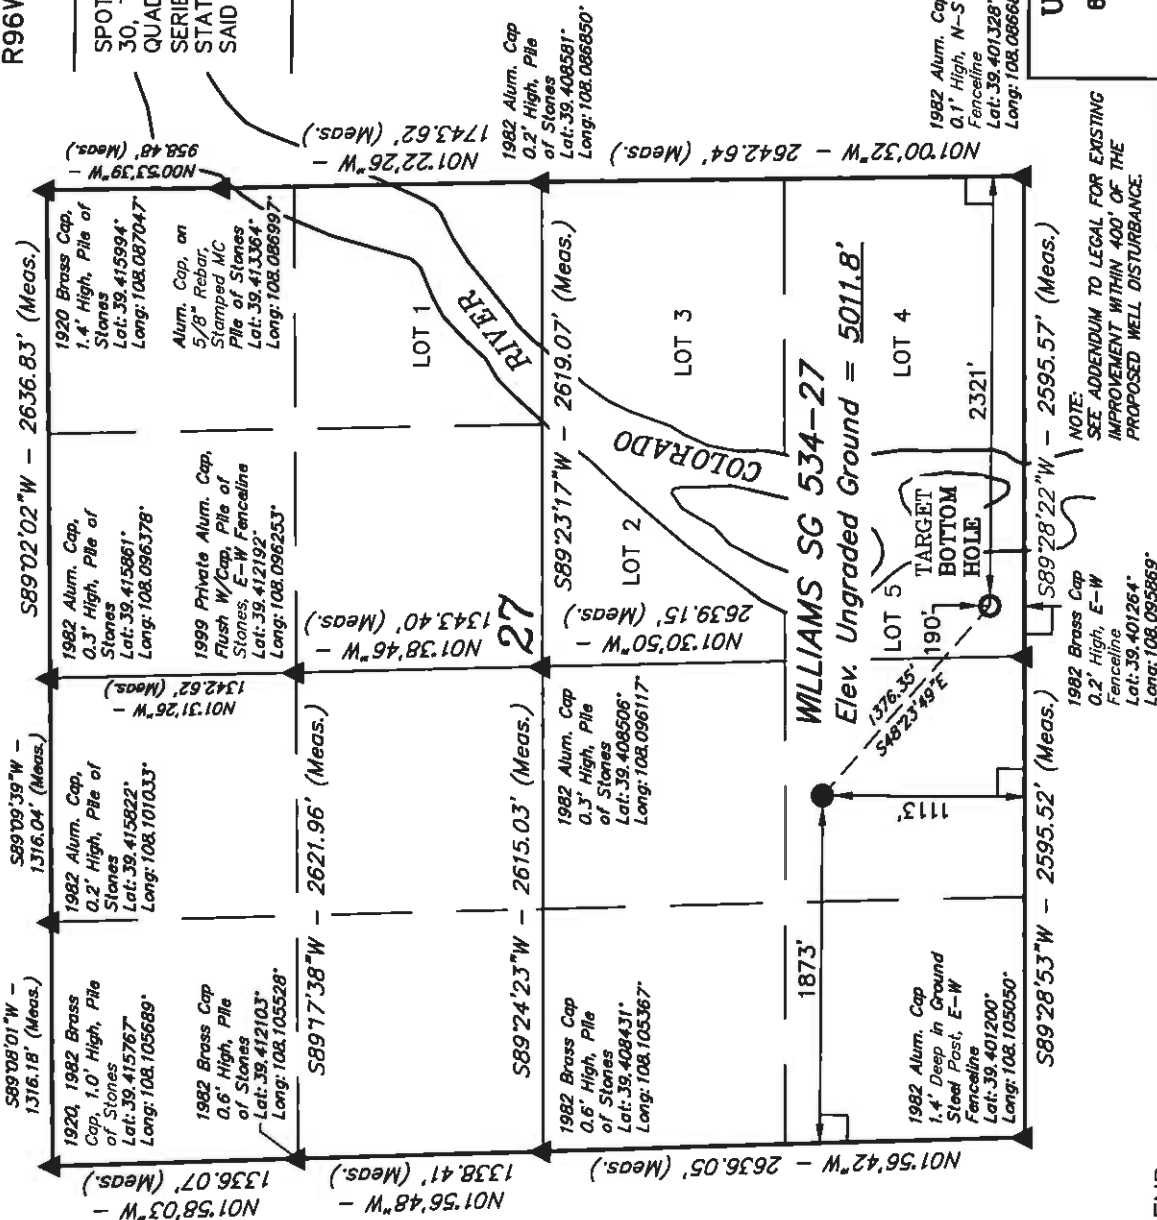

LEGEND:

- 90° SYMBOL
- PROPOSED WELL HEAD.
- SECTION CORNERS LOCATED.

NAD 83 (TARGET BOTTOM HOLE)	NAD 83 (SURFACE LOCATION)
LATITUDE = 39°24'06.45" (39 401792)	LATITUDE = 39°24'15.48" (39 404300)
LONGITUDE = 108°05'41.68" (108 094911)	LONGITUDE = 108°05'54.79" (108 098553)
STATE PLANE - (COLO. CENTRAL - NAD 83)	STATE PLANE - (COLO. CENTRAL - NAD 83)
N = 1581704.600	N = 1582647.314
E = 2266834.200	E = 2265832.006

PDOP = 1.8

NOTE:
SEE ADDENDUM TO LEGAL FOR EXISTING
IMPROVEMENT WITHIN 400' OF THE
PROPOSED WELL DISTURBANCE.

CERTIFICATE

THIS IS TO CERTIFY THAT THE ABOVE PLAT WAS PREPARED AND LOCATION AS SHOWN WAS STAKED ON THE GROUND FROM FIELD NOTES OF ACTUAL SURVEYS MADE BY ME OR UNDER MY SUPERVISION AND THAT THE SAME ARE TRUE AND CORRECT TO THE BEST OF MY KNOWLEDGE AND BELIEF.

1982 Alum. Cap.
0.1" High, N-S
Fencing
Lat: 39.401328°
Long: 108.086686°

REGISTERED LAND SURVEYOR
REGISTRATION NO. 175492
STATE OF COLORADO
06-02-2011

UNTAH ENGINEERING & LAND SURVEYING
85 SOUTH 200 EAST - VERNAL, UTAH 84078
(435) 789-1017

SCALE 1" = 1000'	DATE SURVEYED: 05-03-10	DATE DRAWN: 06-02-11
PARTY B.J. B.B.	REFERENCES G.L.O. PLAT	
WEATHER COOL	FILE	
		WILLIAMS PRODUCTION RMT COMPANY