


# Wall Plot -

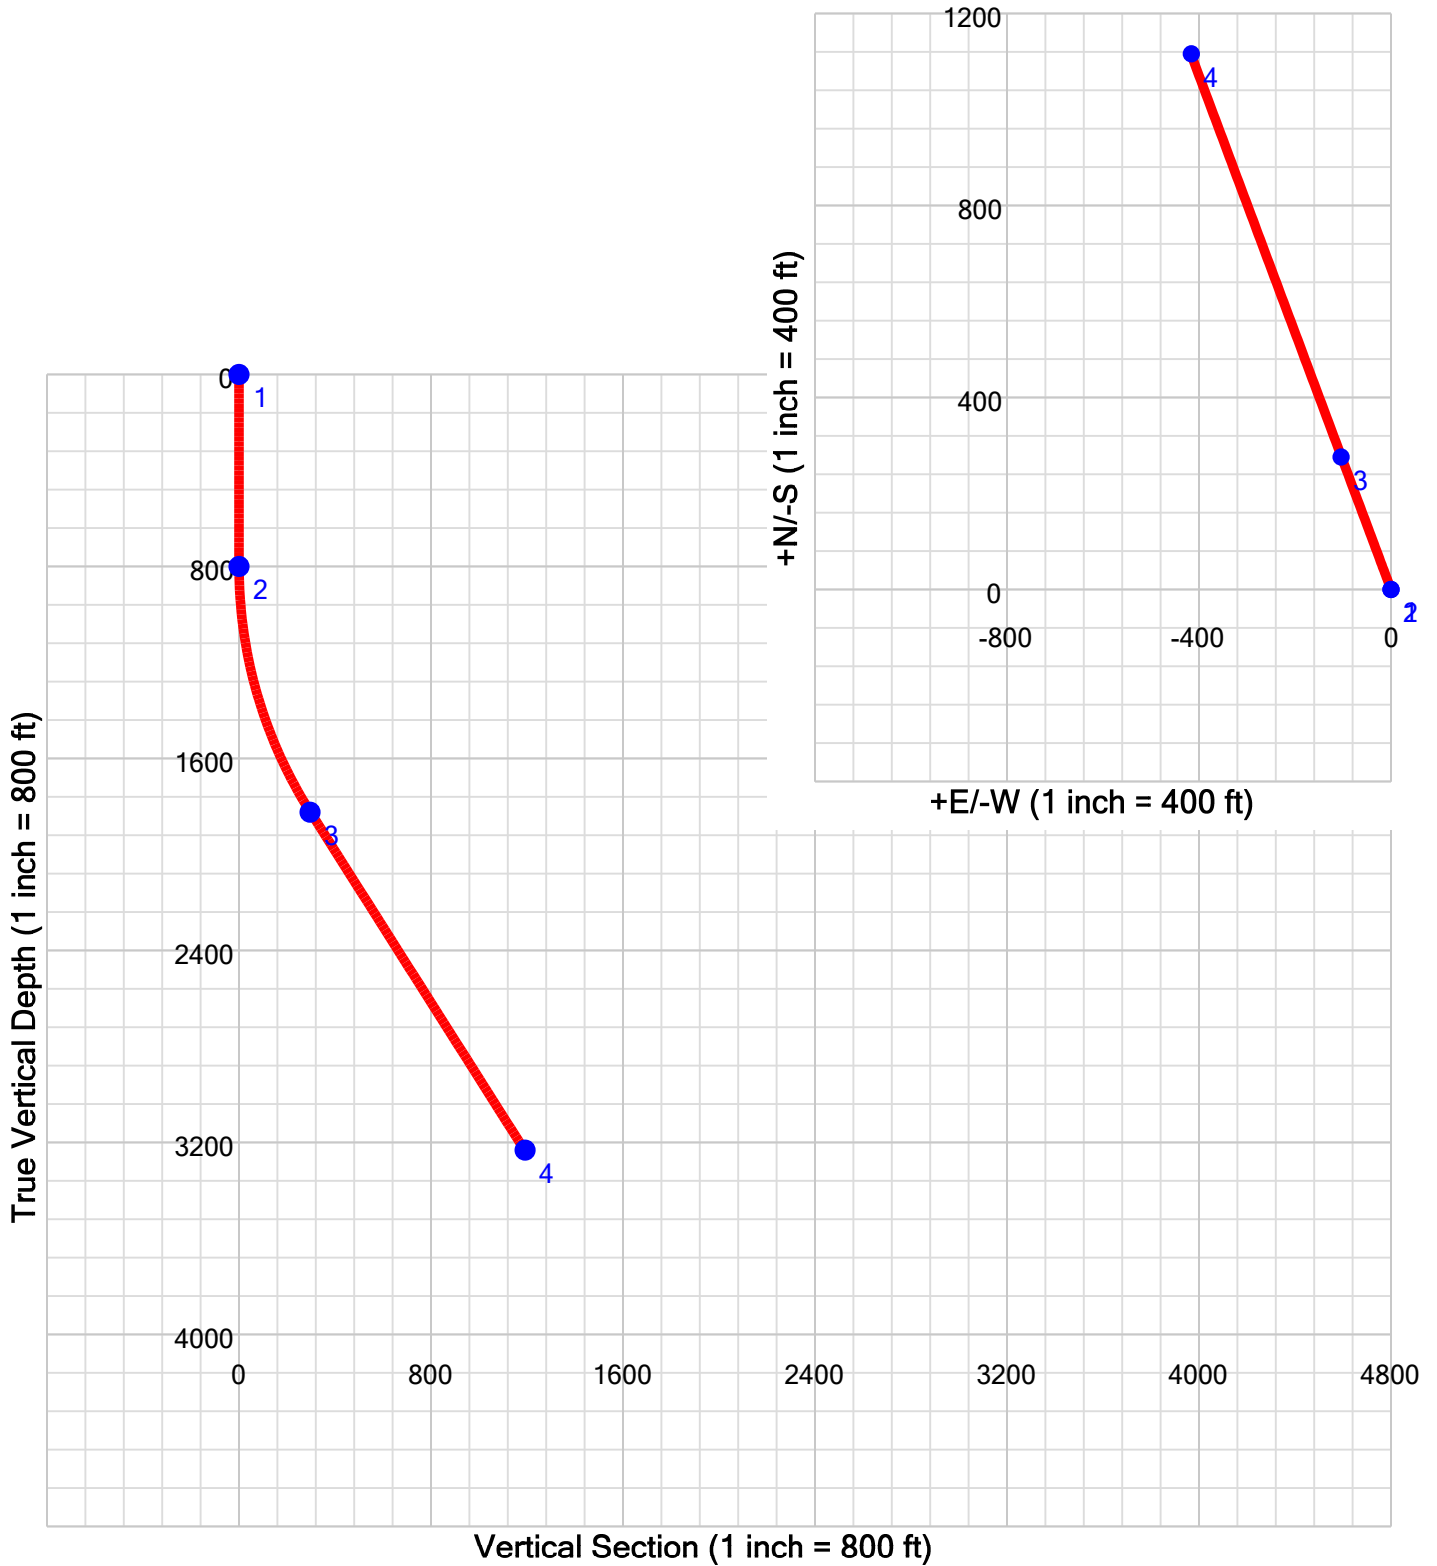

#	MD	Inc	Azi	TVD	+N/-S	+E/-W	DL	TFO	VS	Comments	Company:	Pine Ridge Oil & Gas, LLC
1	0.0	0.00	339.51	0.0	0.0	0.0	0.00	0.00	0.0		Project:	King 12-28_DirPlan 2_070711
2	800.0	0.00	339.51	800.0	0.0	0.0	0.00	0.00	0.0	Start ki	Well:	
3	1878.3	32.35	339.51	1821.9	277.6	-103.8	3.00	0.00	296.4	End of	By:	M.Felman
4	3550.9	32.35	339.51	3234.9	1116.0	-417.0	0.00	0.00	1191.4		Date:	7/11/2011
											Vertical section azimuth:	339.51°
											Survey calculation method:	Minimum Curvature
											Units:	Length - ft, Dogleg - °/100ft