


Wall Plot -

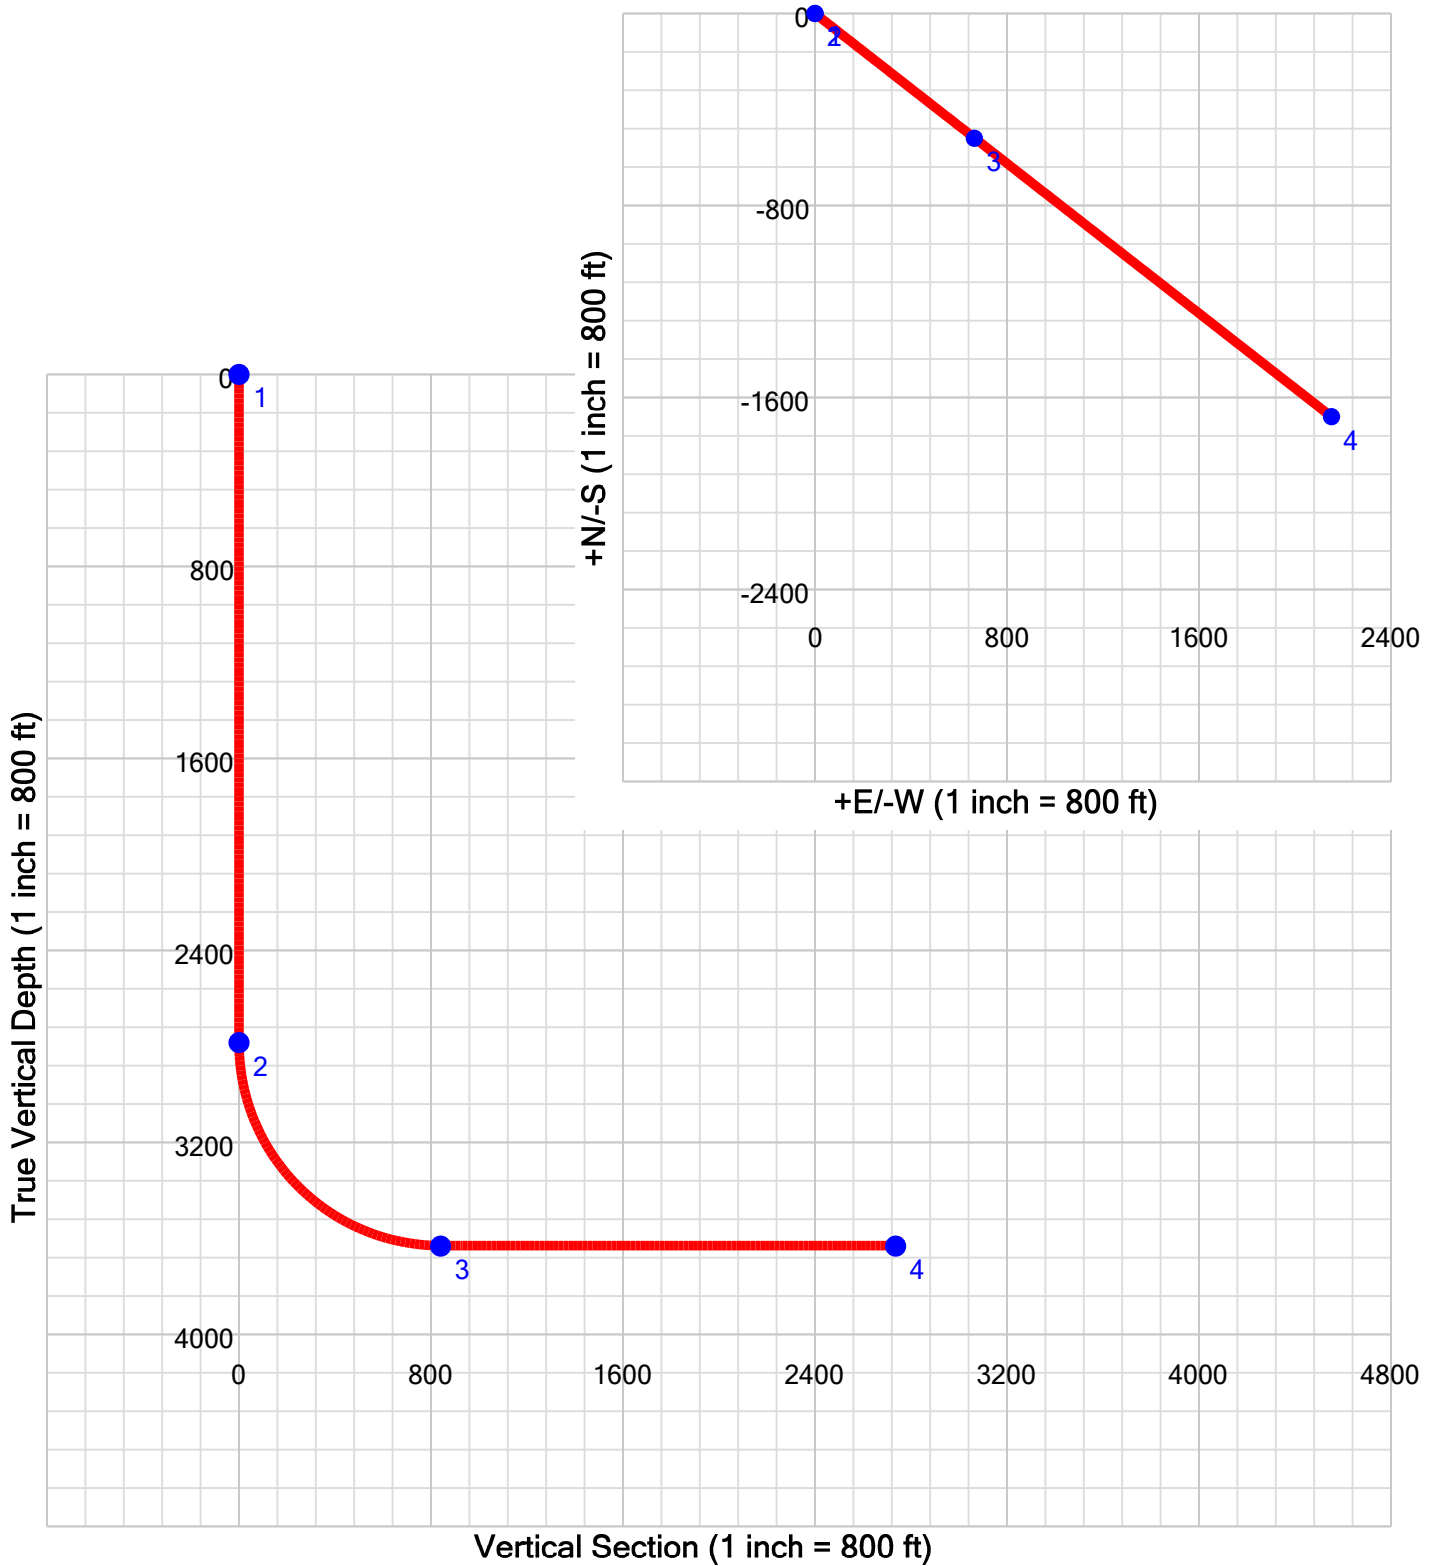

#	MD	Inc	Azi	TVD	+N/-S	+E/-W	DL	TFO	VS	Comments	Company:	Pine Ridge Oil & Gas, LLC
1	0.0	0.00	127.98	0.0	0.0	0.0	0.00	0.00	0.0		Project:	Swordfish 13-31_DirPlan 3_0707
2	2787.4	0.00	127.98	2787.4	0.0	0.0	0.00	0.00	0.0	Start ki	Well:	
3	4110.9	90.00	127.98	3629.9	-518.5	664.2	6.79	0.00	842.6	End of	By:	M.Felman
4	6003.5	90.00	127.98	3629.9	-1683.2	2156.0	0.00	0.00	2735.2		Date:	7/7/2011
											Vertical section azimuth:	127.98°
											Survey calculation method:	Minimum Curvature
											Units:	Length - ft, Dogleg - °/100ft