




Lat40°, Inc. 1635 Foxtrail Drive, Suite 325 Loveland, CO 970-776-3321

MULTI-WELL PLAN

LEFFLER 14-1H, 24-1H

SECTION: 1
TOWNSHIP: 6N
RANGE: 66W

THIS MAP DOES NOT REPRESENT A BOUNDARY SURVEY

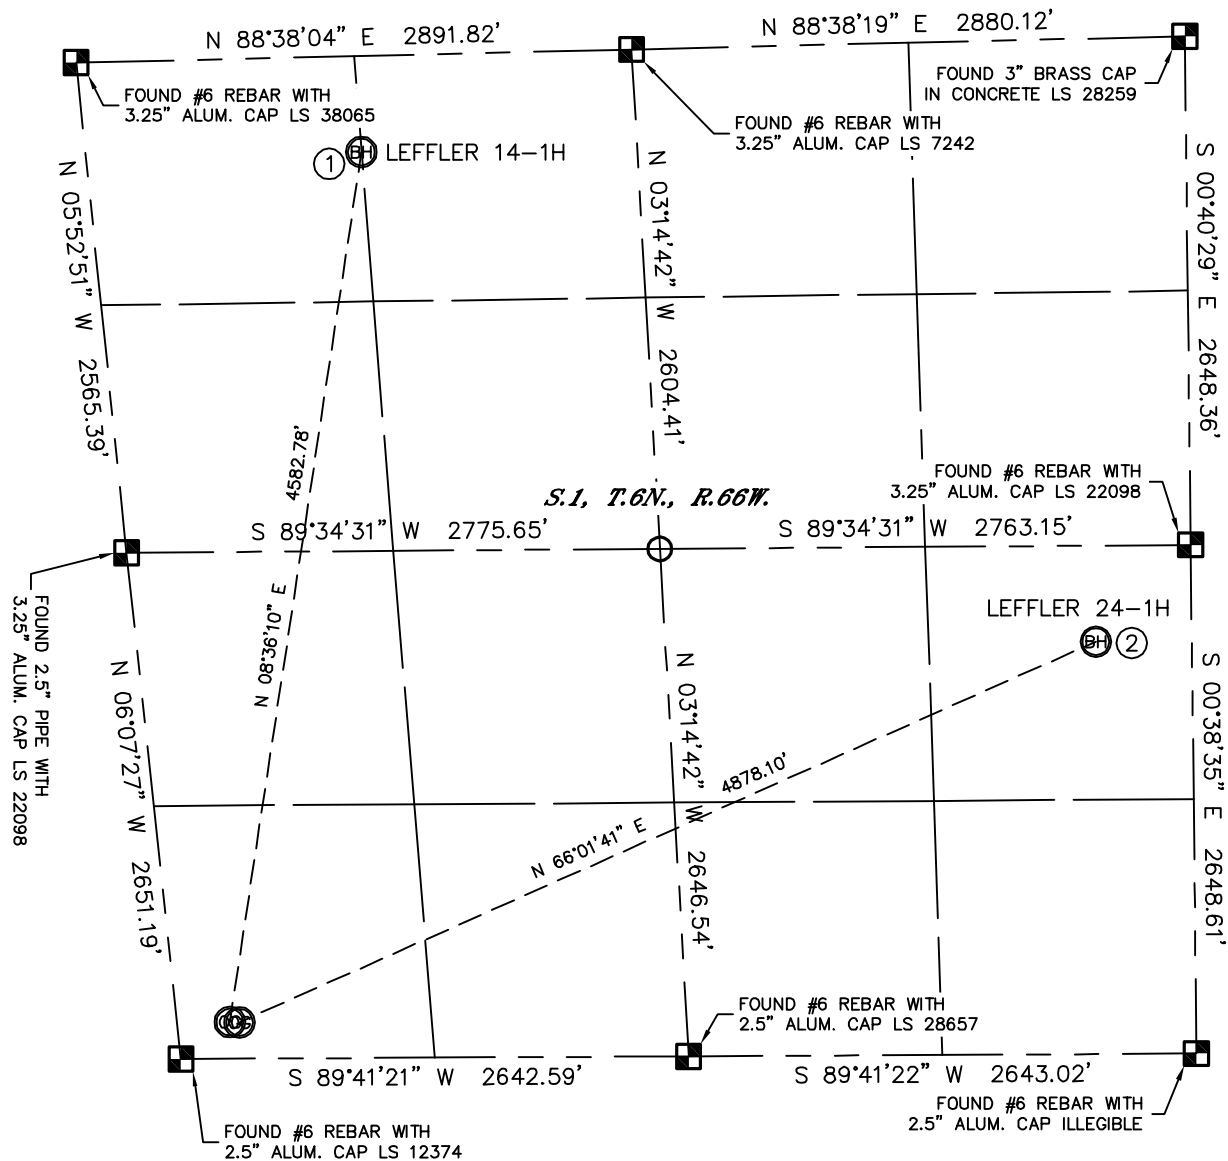


①
-BOTTOM HOLE-
LEFFLER 14-1H
500' FNL
1430' FWL
LAT-40.52312°N
LONG-104.73131°W

②
-BOTTOM HOLE-
LEFFLER 24-1H
2148' FSL
500' FEL
LAT-40.51603°N
LONG-104.71765°W

LEGEND

- = ALIQUOT MONUMENT AS DESCRIBED
- = CALCULATED POSITION

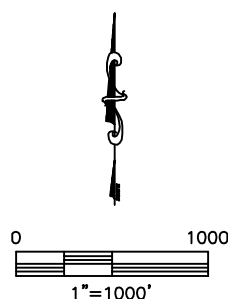

PROJECT#: 2011150



Lat40°, Inc. 1635 Foxtrail Drive, Suite 325 Loveland, CO 970-776-3321

MULTI-WELL PLAN
LEFFLER 14-1H, 24-1H

SECTION: 1
TOWNSHIP: 6N
RANGE: 66W

