



MULTI-WELL PLAN

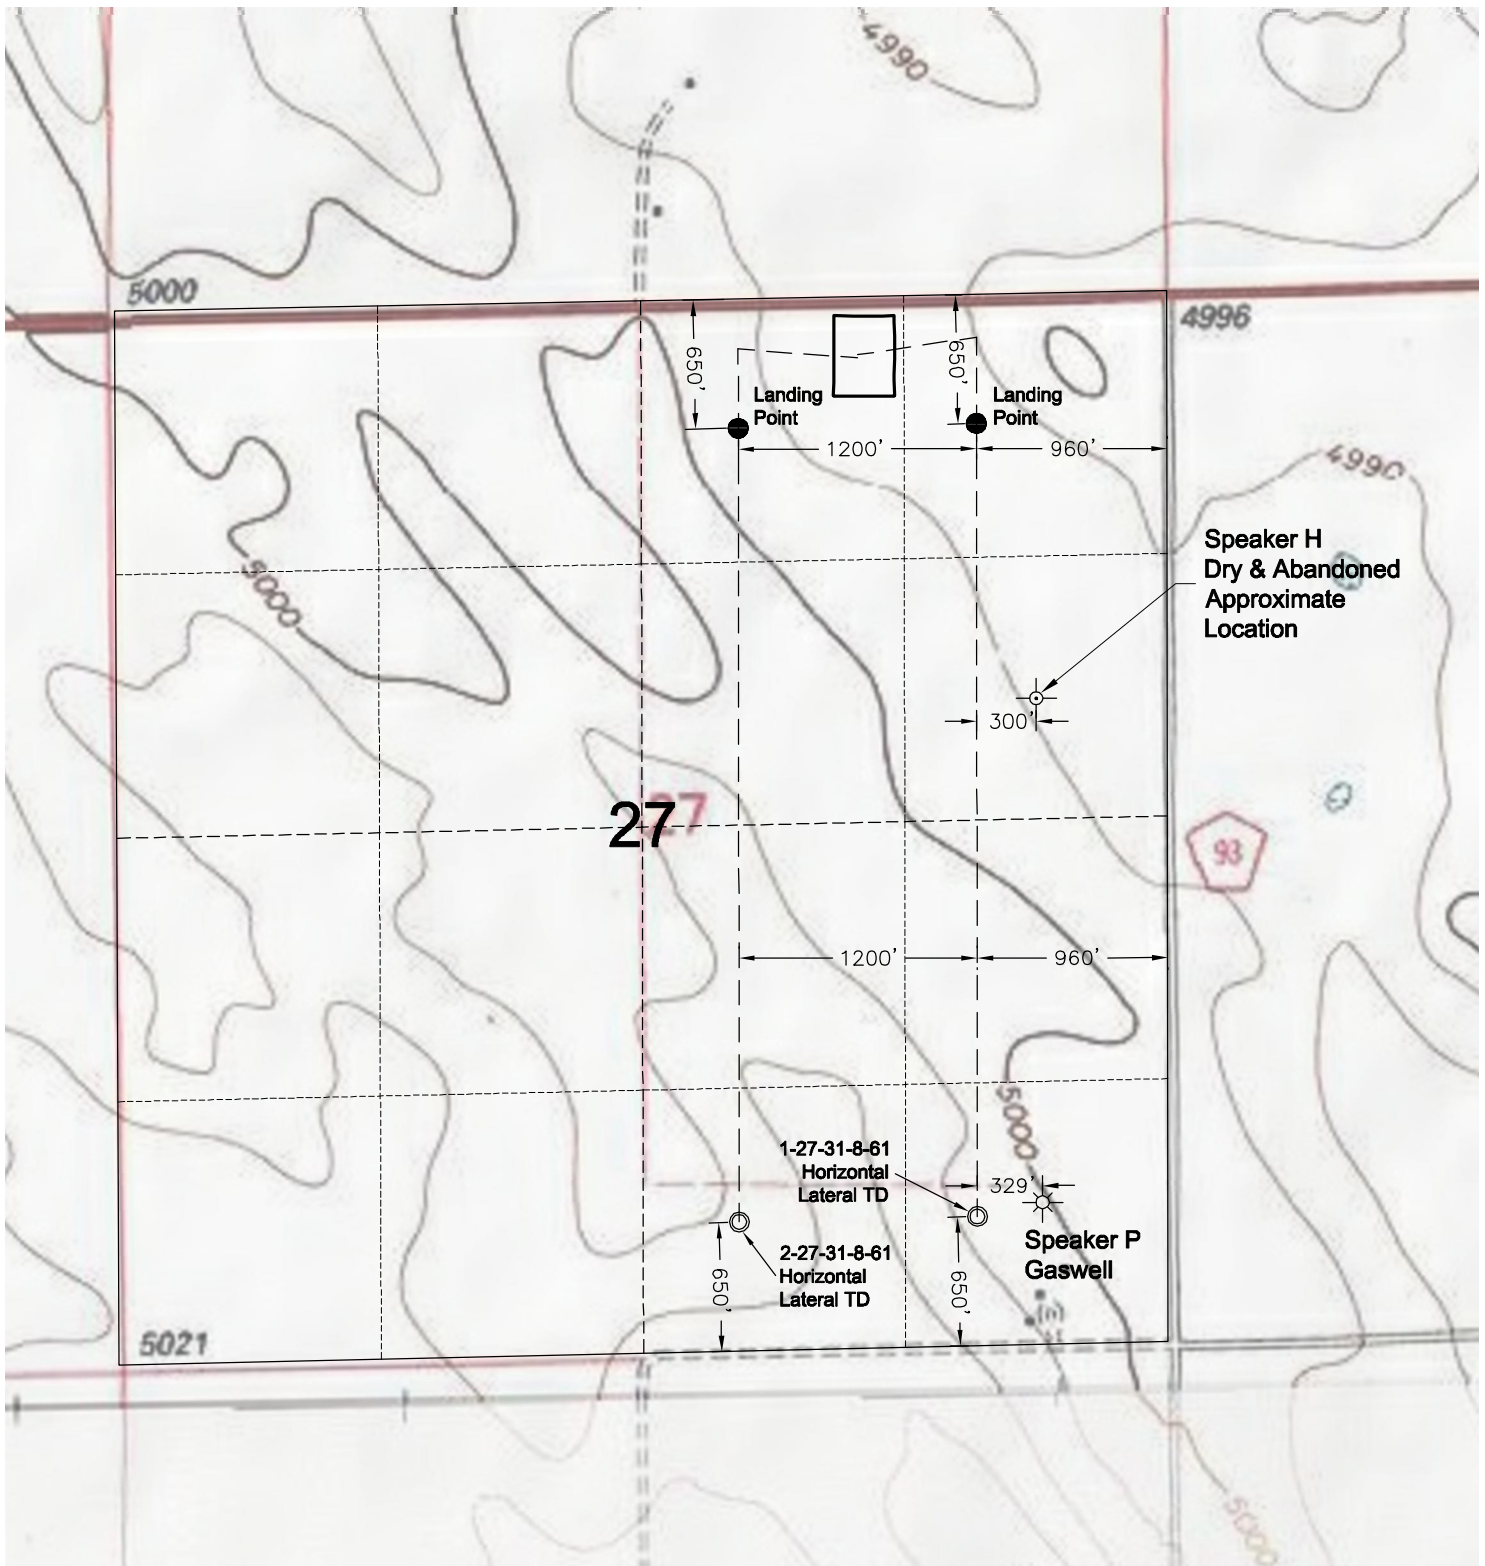

DWG: G:\GEO SURV\Weld\North\Carrizo 110004\Wellplate\Speaker 27-31-8-61\F2A R1.dwg USER: MTC DATE: Jun 23, 2011 1:17pm



North

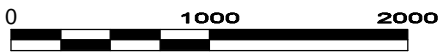

Graphic Scale in Feet
1 inch = 1000 feet



LAND SURVEYING AND MAPPING
LAFAYETTE - WINTER PARK
Ph 303 666 0379 Fx 303 665 6320

6/23/11

CARRIZO OIL & GAS, INC
SPEAKER 27-31-8-61 PAD

NW1/4 NE1/4 SEC. 27 T8N R61W
6th PM WELD COUNTY COLORADO