



Petroleum Development Corporation
Cervi 21-10
NENW 10 3N 63W 6 PM
Weld County, CO

Proposed Wellbore - NOT TO SCALE!!!
7/18/2011

API#: 05-123-23371

GL Elevation: 4820

KB Elevation: 4832

Surface Casing:
8 5/8" #24 @ 628' W/ 450 sks cmt.

Production Casing:
4 1/2" #10.5 @ 7556 w/ 260 sks smt


Longstring Cement:
4 1/2" @ 7556 set w/ 260 sks
0
0
0

Perforations: none	
Old:	0
	0
	0
	0
	0
New:	0
	0
	0
	0

Top of Cement:
0' & 5800'

Current Tubing In Hole:
0
0
0

PBTD:	7554
Casing TD:	7556

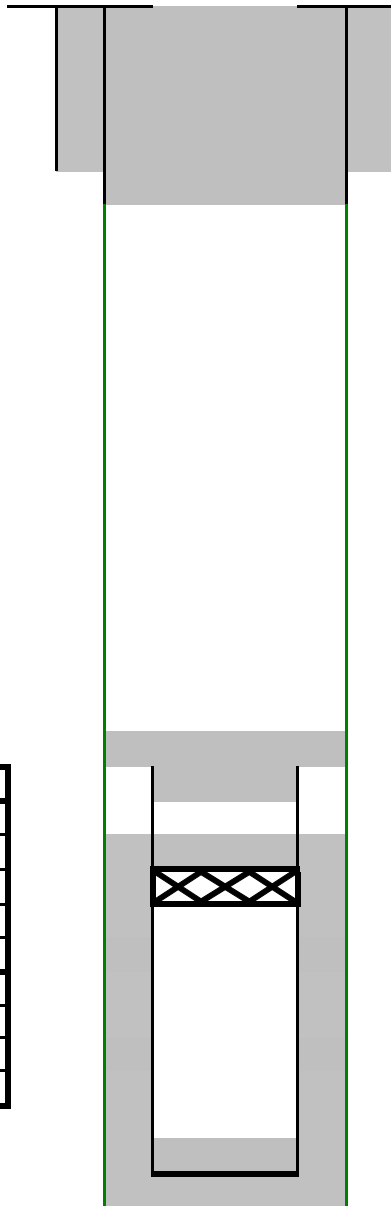

NOTES

Never perforated or completed. Set CIBP below 6000 (cement top @ 5800'), cut casing at 5500', set 100' cement plug 1/2 in and 1/2 out of casing stub, set cement plug from 700' to surface (surface casing set @ 628')

