



Petroleum Development Corporation
 Cervi 31-4
 NWNE T3N-R63W-4
 Weld County, CO

Proposed Wellbore - NOT TO SCALE!!!
 7/18/2011

API#: 05-123-23368

GL Elevation: 4810

KB Elevation: 4820

Surface Casing:
8 5/8" #24 @ 592' W/ 430 sks cmt.


Production Casing:
4 1/2" #10.5 @ 6918 w/ 620 sks cmt.

Longstring Cement:
1st stage: 465 sx Premium Lite
2nd stage: 155 sx 50/50 Poz
0
0

Top of Cement:
0' & 800'

Perforations:	
Old:	Niobrara 6552'-6560'
	Codell 6766'-6774'
	0
	0
New:	0
	0
	0
	0

Current Tubing In Hole:
0
0
0

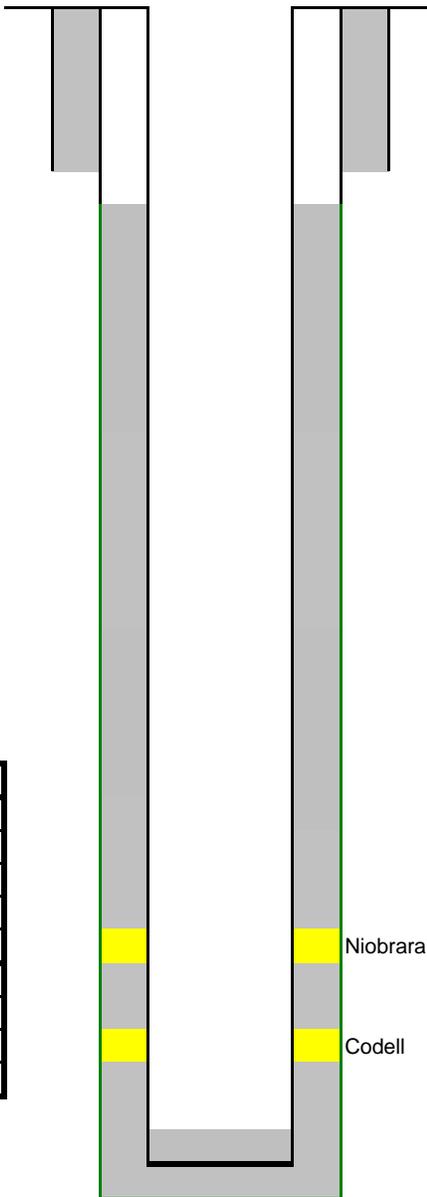

Niobrara

Codell

PBTD:	6886
Casing TD:	6918

NOTES

