


MULTI-WELL PLAN


THIS MAP DOES NOT REPRESENT A BOUNDARY SURVEY

SECTION: 2
TOWNSHIP: 4N
RANGE: 64W

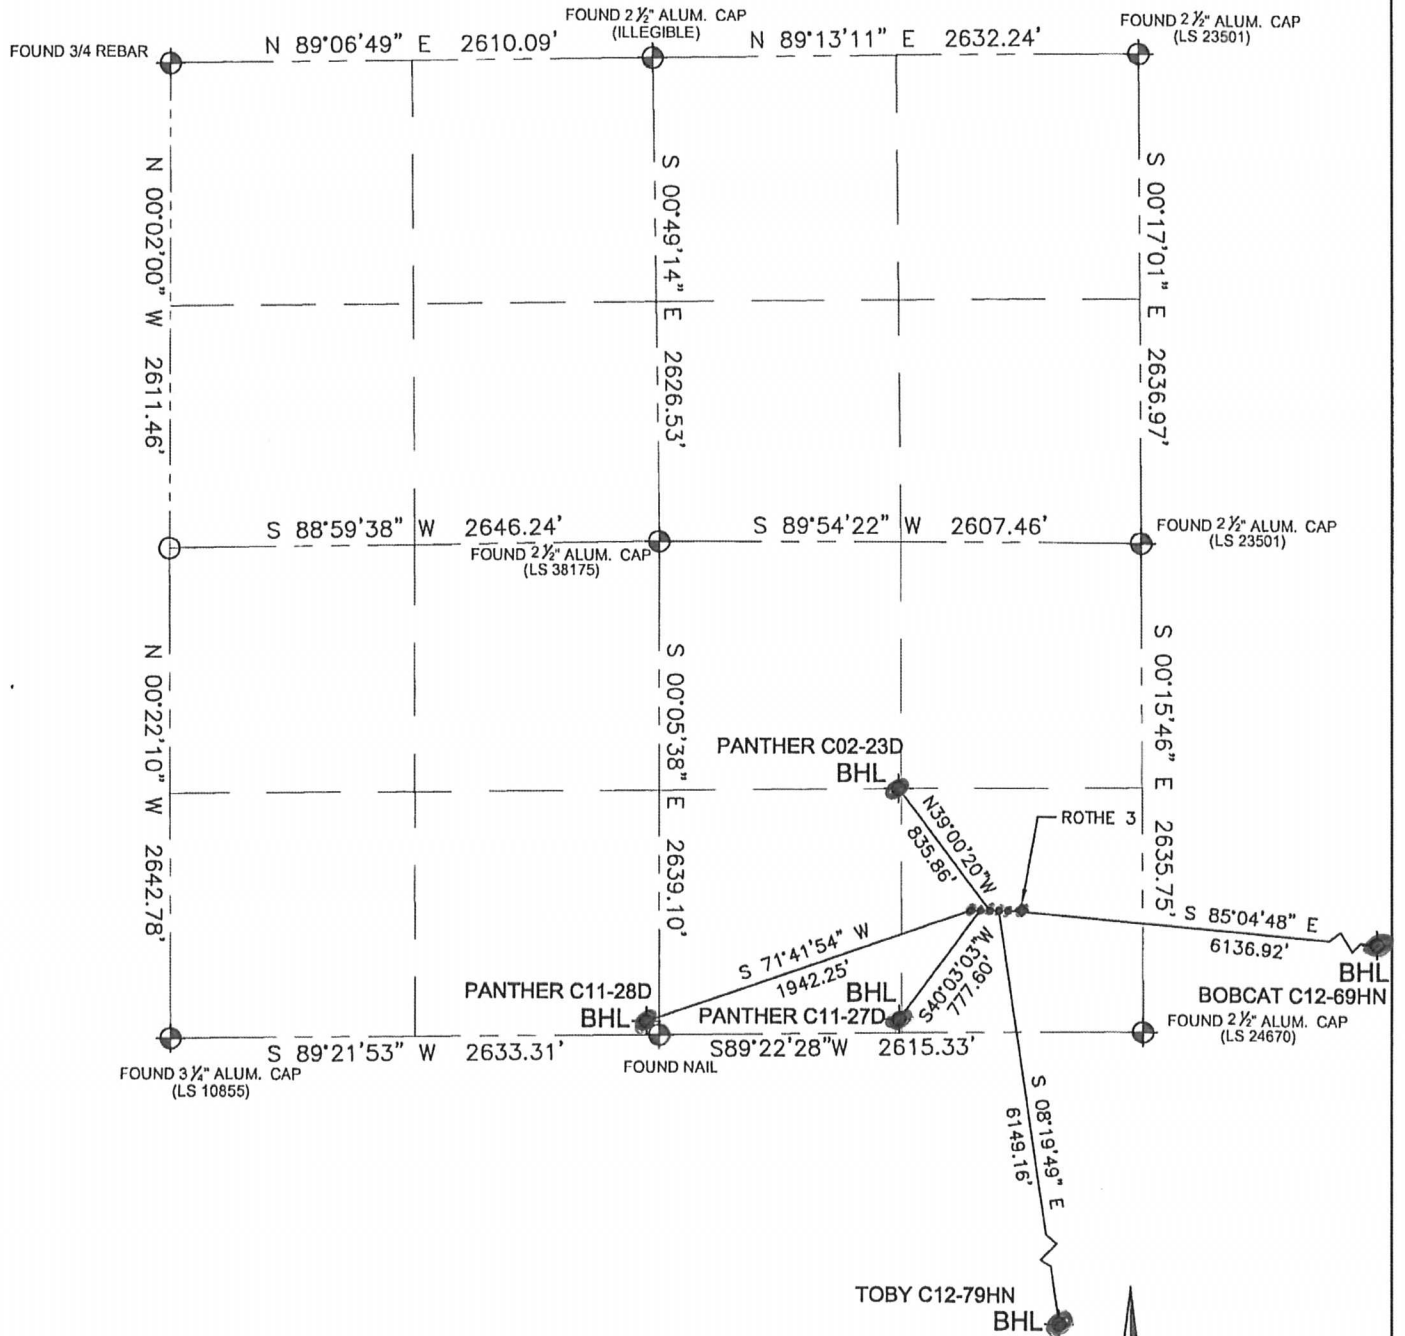

LEGEND

- ⊕ = FOUND MONUMENT
- = PROPOSED WELL
- ⬢ = BOTTOM HOLE
- ◆ = EXISTING WELL

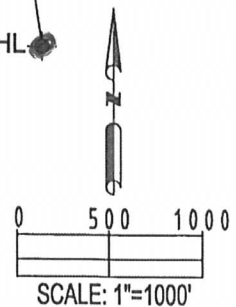

MULTI-WELL PLAN
BOBCAT C12-69HN

SECTION: 2
TOWNSHIP: 4N
RANGE: 64W

