



REFERENCE AREA MAP

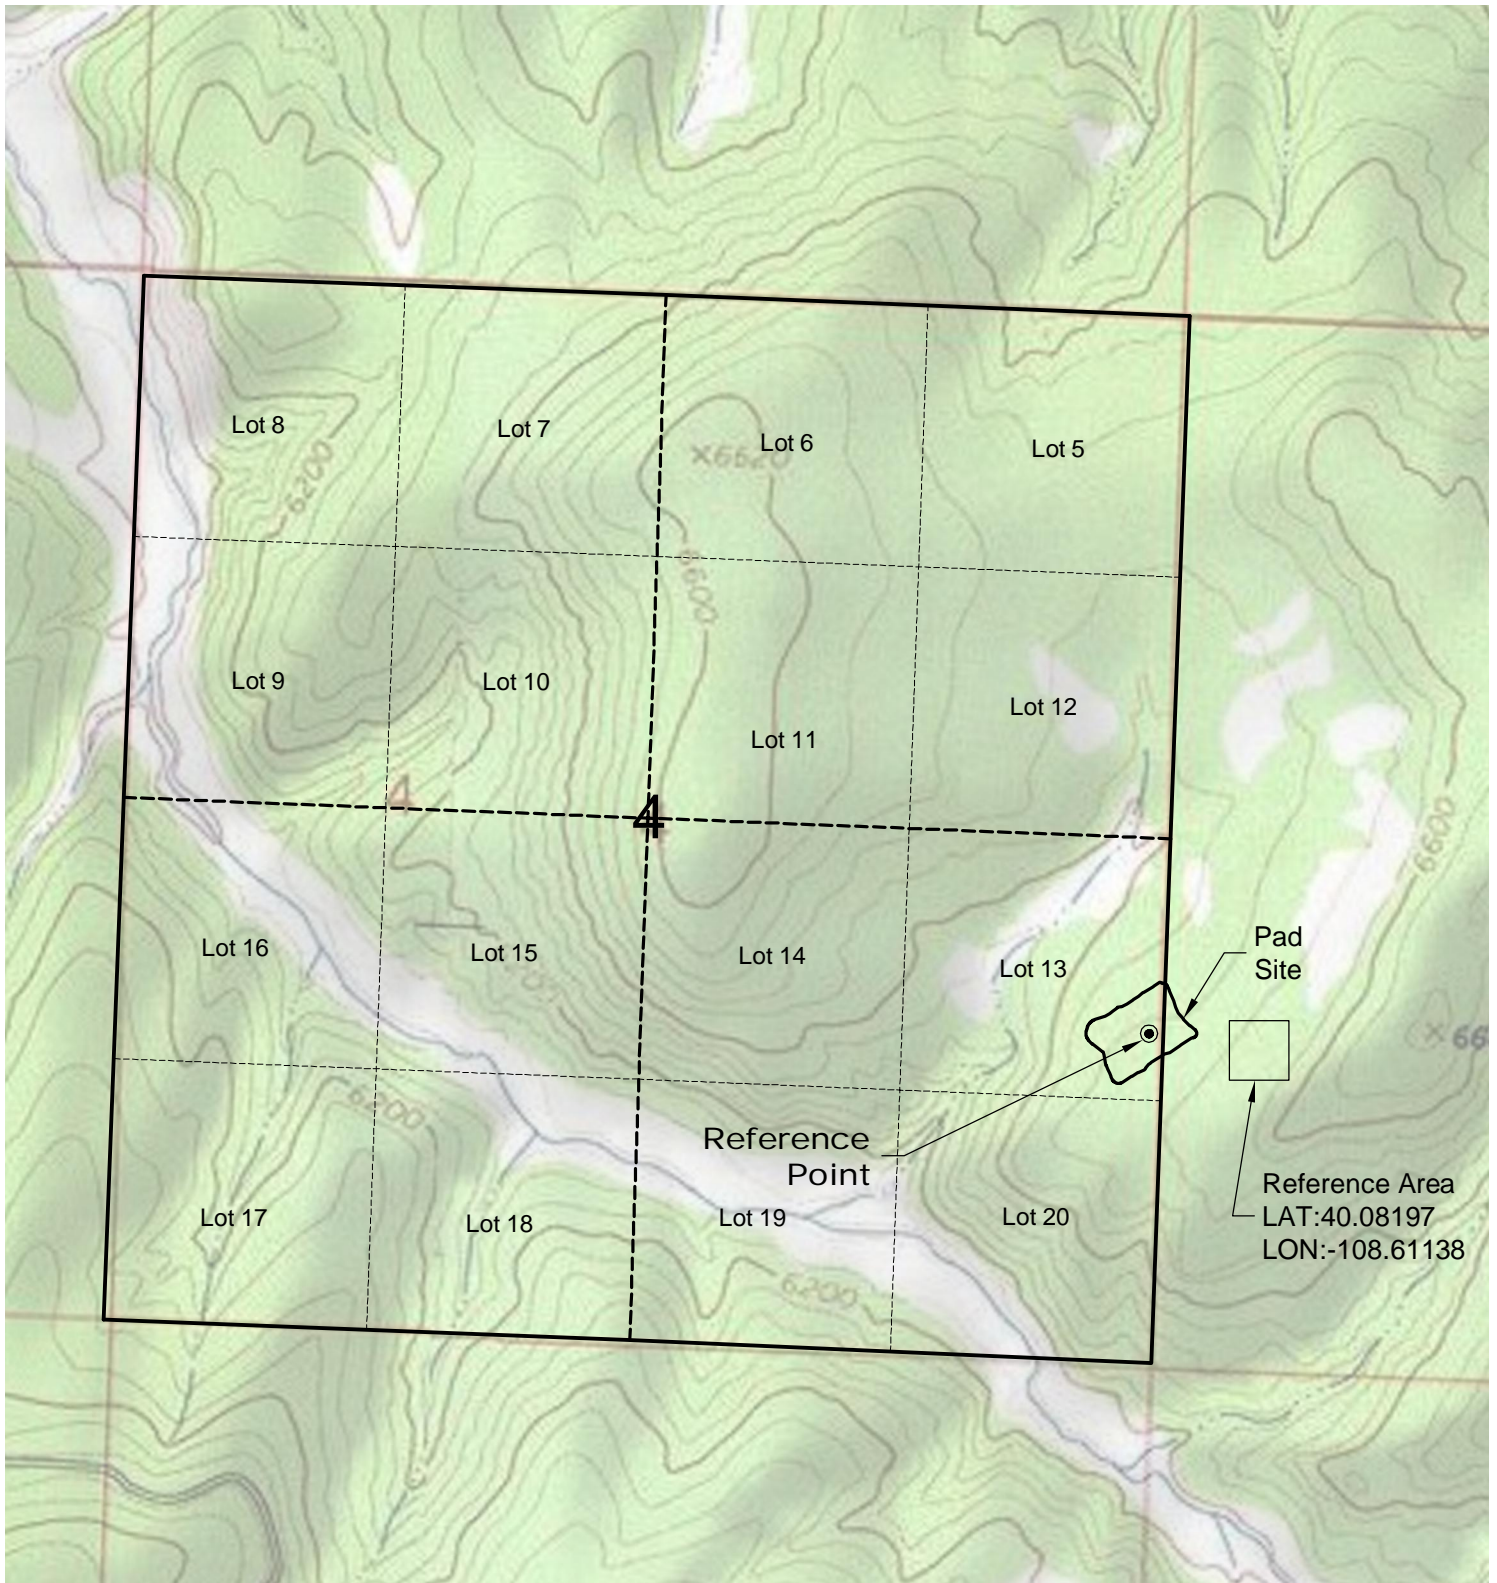

DWG: G:\GEO SURV\Rangel\laramie Genesis Fletcher Gulch Project\Wellplats\Fletcher Gulch Fed 4-44-2 F2A.dwg USER: MTC DATE: Jul 27, 2011 11:15am

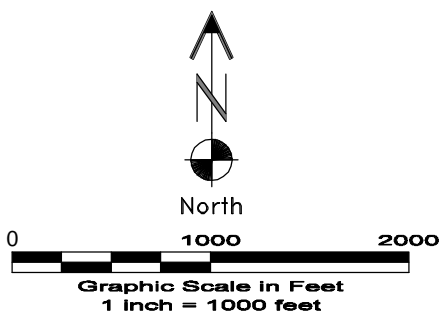

GEO SURV

LAND SURVEYING AND MAPPING
LAFAYETTE - WINTER PARK
Ph 303 666 0379 Fx 303 665 6320

LARAMIE ENERGY II LLC
FLETCHER GULCH FEDERAL 4-44-2

LOT 13 SECTION 4 T1N R100W
6th PM RIO BLANCO COUNTY COLORADO

7/27/11