


Pioneer Natural Resources
 OPERATOR
 Marla 33-20
 WELL NAME & NO
 Sec 20, T 31 S, R 65 W
 LOCATION
 Las Animas County, Colorado
 COUNTY & STATE
 July 07, 2011
 DATE



SCALE:
 1" = 50'

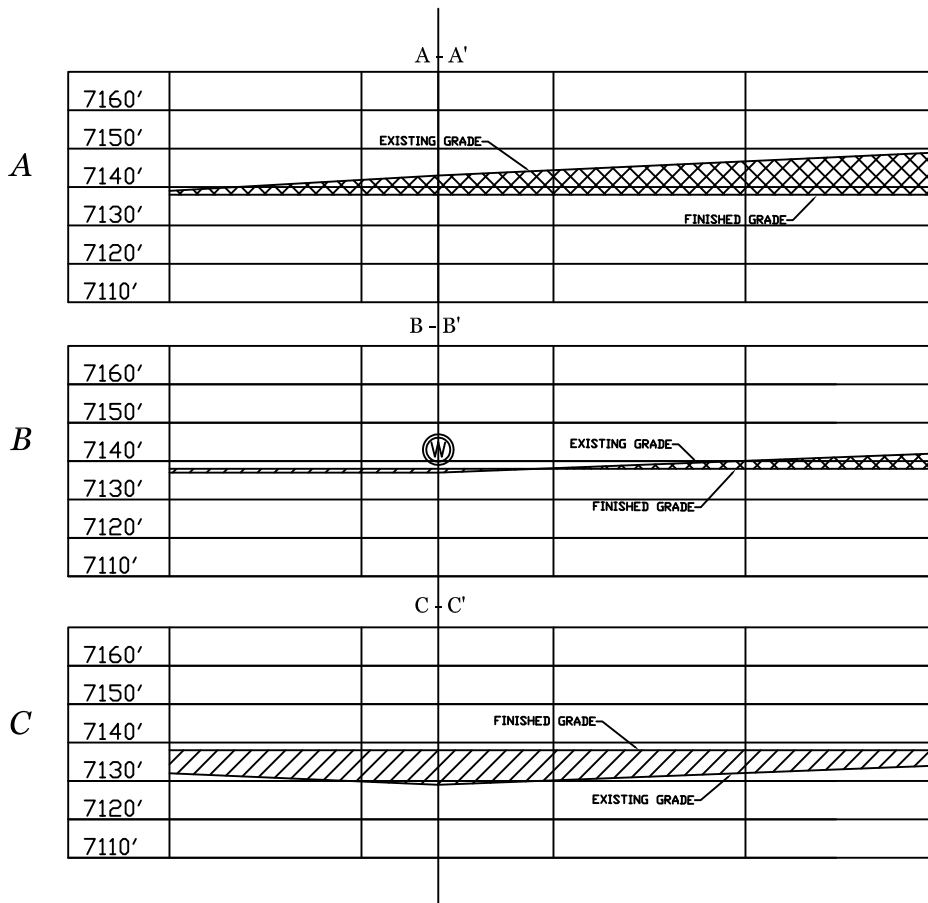

SCALE:
 HORZ: 1" = 50'
 VERT: 1" = 50'

GRADE: 10.0% A' - C'

LEGEND



CUT



FILL

SHIELDS SURVEY L^{td}. C^o.
 Raton, New Mexico 87740
 (575)445-1232