


715' FNL 1748' FWL

DRAWN BY: M.D.

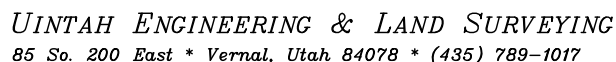


KLINE #21-23

SCALE: 1" = 200'

DATE: 06-27-11

DRAWN BY: M.D.

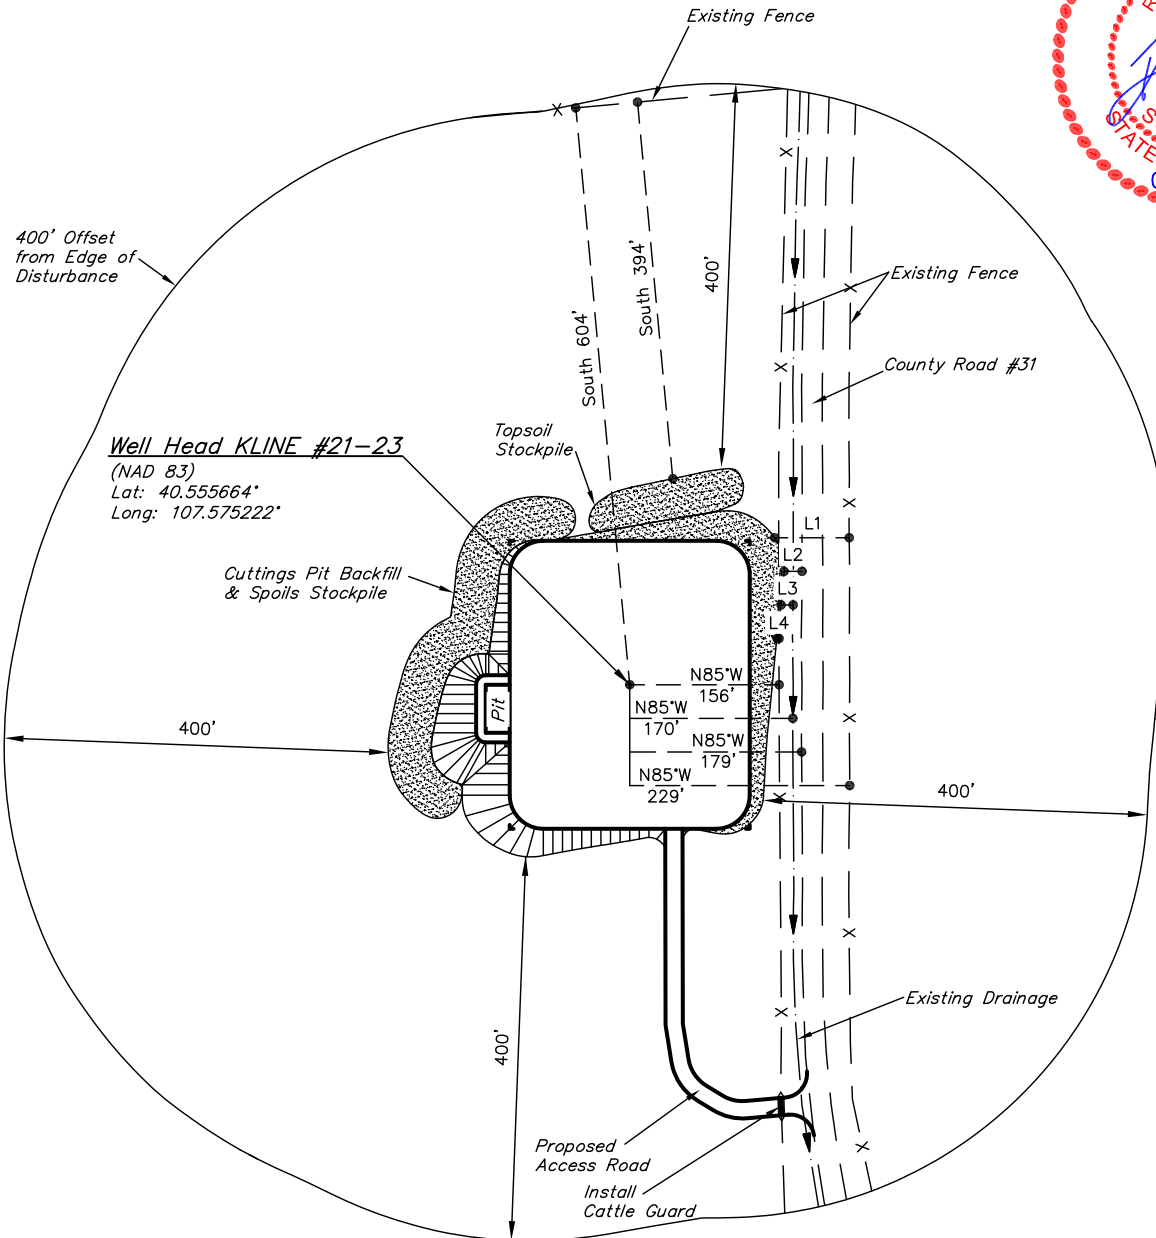

| LINE TABLE | | |
|------------|---------|--------|
| LINE | BEARING | LENGTH |
| L1 | N85°W | 78' |
| L2 | N85°W | 19' |
| L3 | N85°W | 13' |
| L4 | N85°W | 2' |

UINTAH ENGINEERING & LAND SURVEYING

85 So. 200 East * Vernal, Utah 84078 * (435) 789-1017