


# MULTI-WELL PLAN

THIS MAP DOES NOT REPRESENT A BOUNDARY SURVEY  
PLUSS C17-32D, SANDY HILLS PC C17-67HN

SECTION: 17  
TOWNSHIP: 4N  
RANGE: 64W

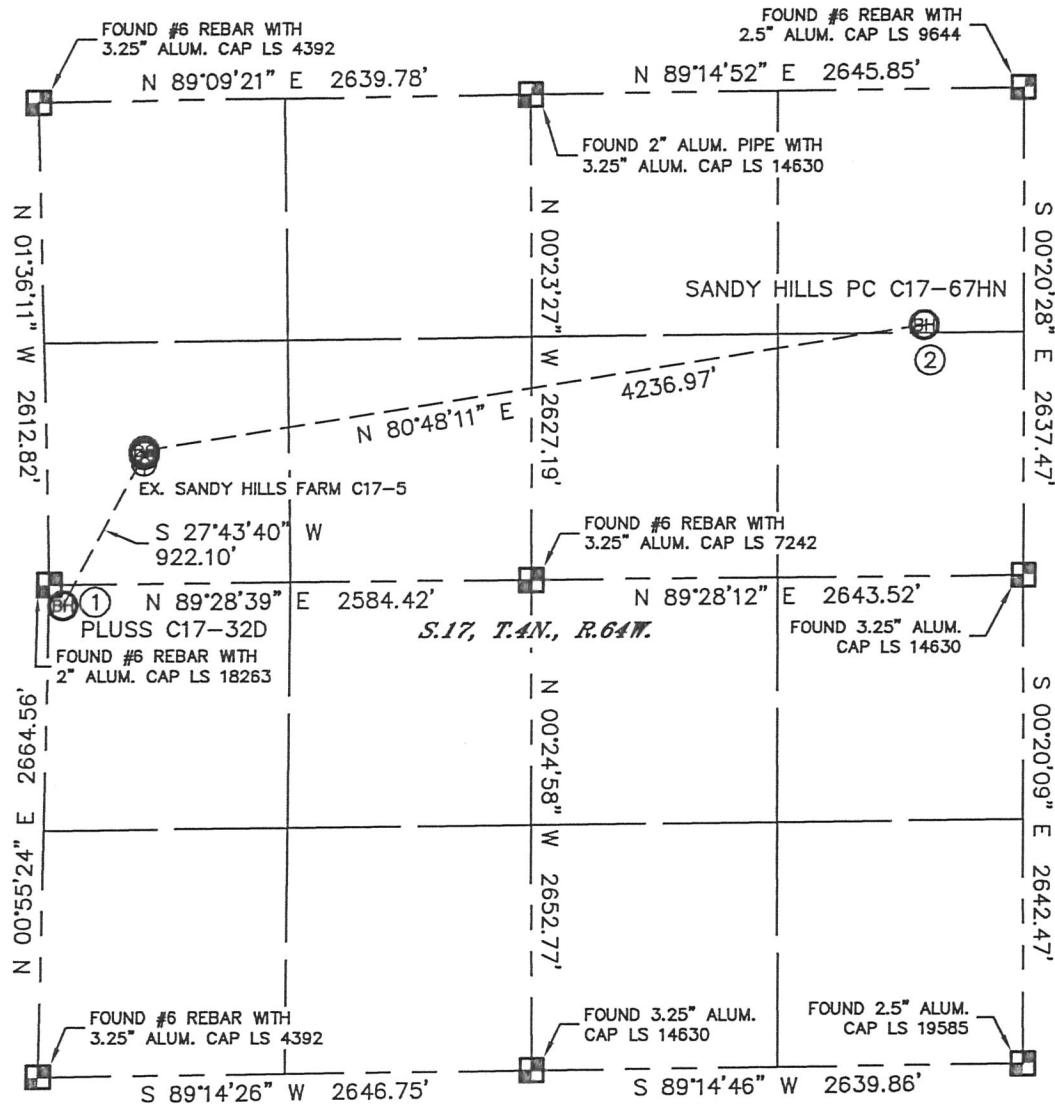


①  
-BOTTOM HOLE-  
PLUSS C17-32D  
2550' FSL  
75' FWL  
LAT-40.31214°N  
LONG-104.58358°W

②  
-BOTTOM HOLE-  
SANDY HILLS PC C17-67HN  
1275' FNL  
535' FEL  
LAT-40.31617°N  
LONG-104.56700°W

## LEGEND

- = ALIQUOT MONUMENT AS DESCRIBED
- = CALCULATED POSITION

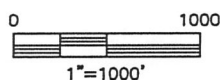

Lat40°, Inc. 1635 Foxtrail Drive, Suite 325 Loveland, CO 970-776-3321

## MULTI-WELL PLAN

PLUSS C17-32D, SANDY HILLS PC C17-67HN

SECTION: 17  
TOWNSHIP: 4N  
RANGE: 64W

