


The accompanying plat is an accurate representation showing the location of a proposed well. This location may be described as a point 2312 feet South of the North line, and 1505 feet East of the West line of Section 8, Township 1 South, Range 45 West of the 6th P.M., Yuma County, Colorado.


The surface elevation at this point is 3904 feet m.s.l.

Note: This is not a land survey plat.

There are no visible improvements within 400 feet of the location, except an existing center pivot irrigation system.

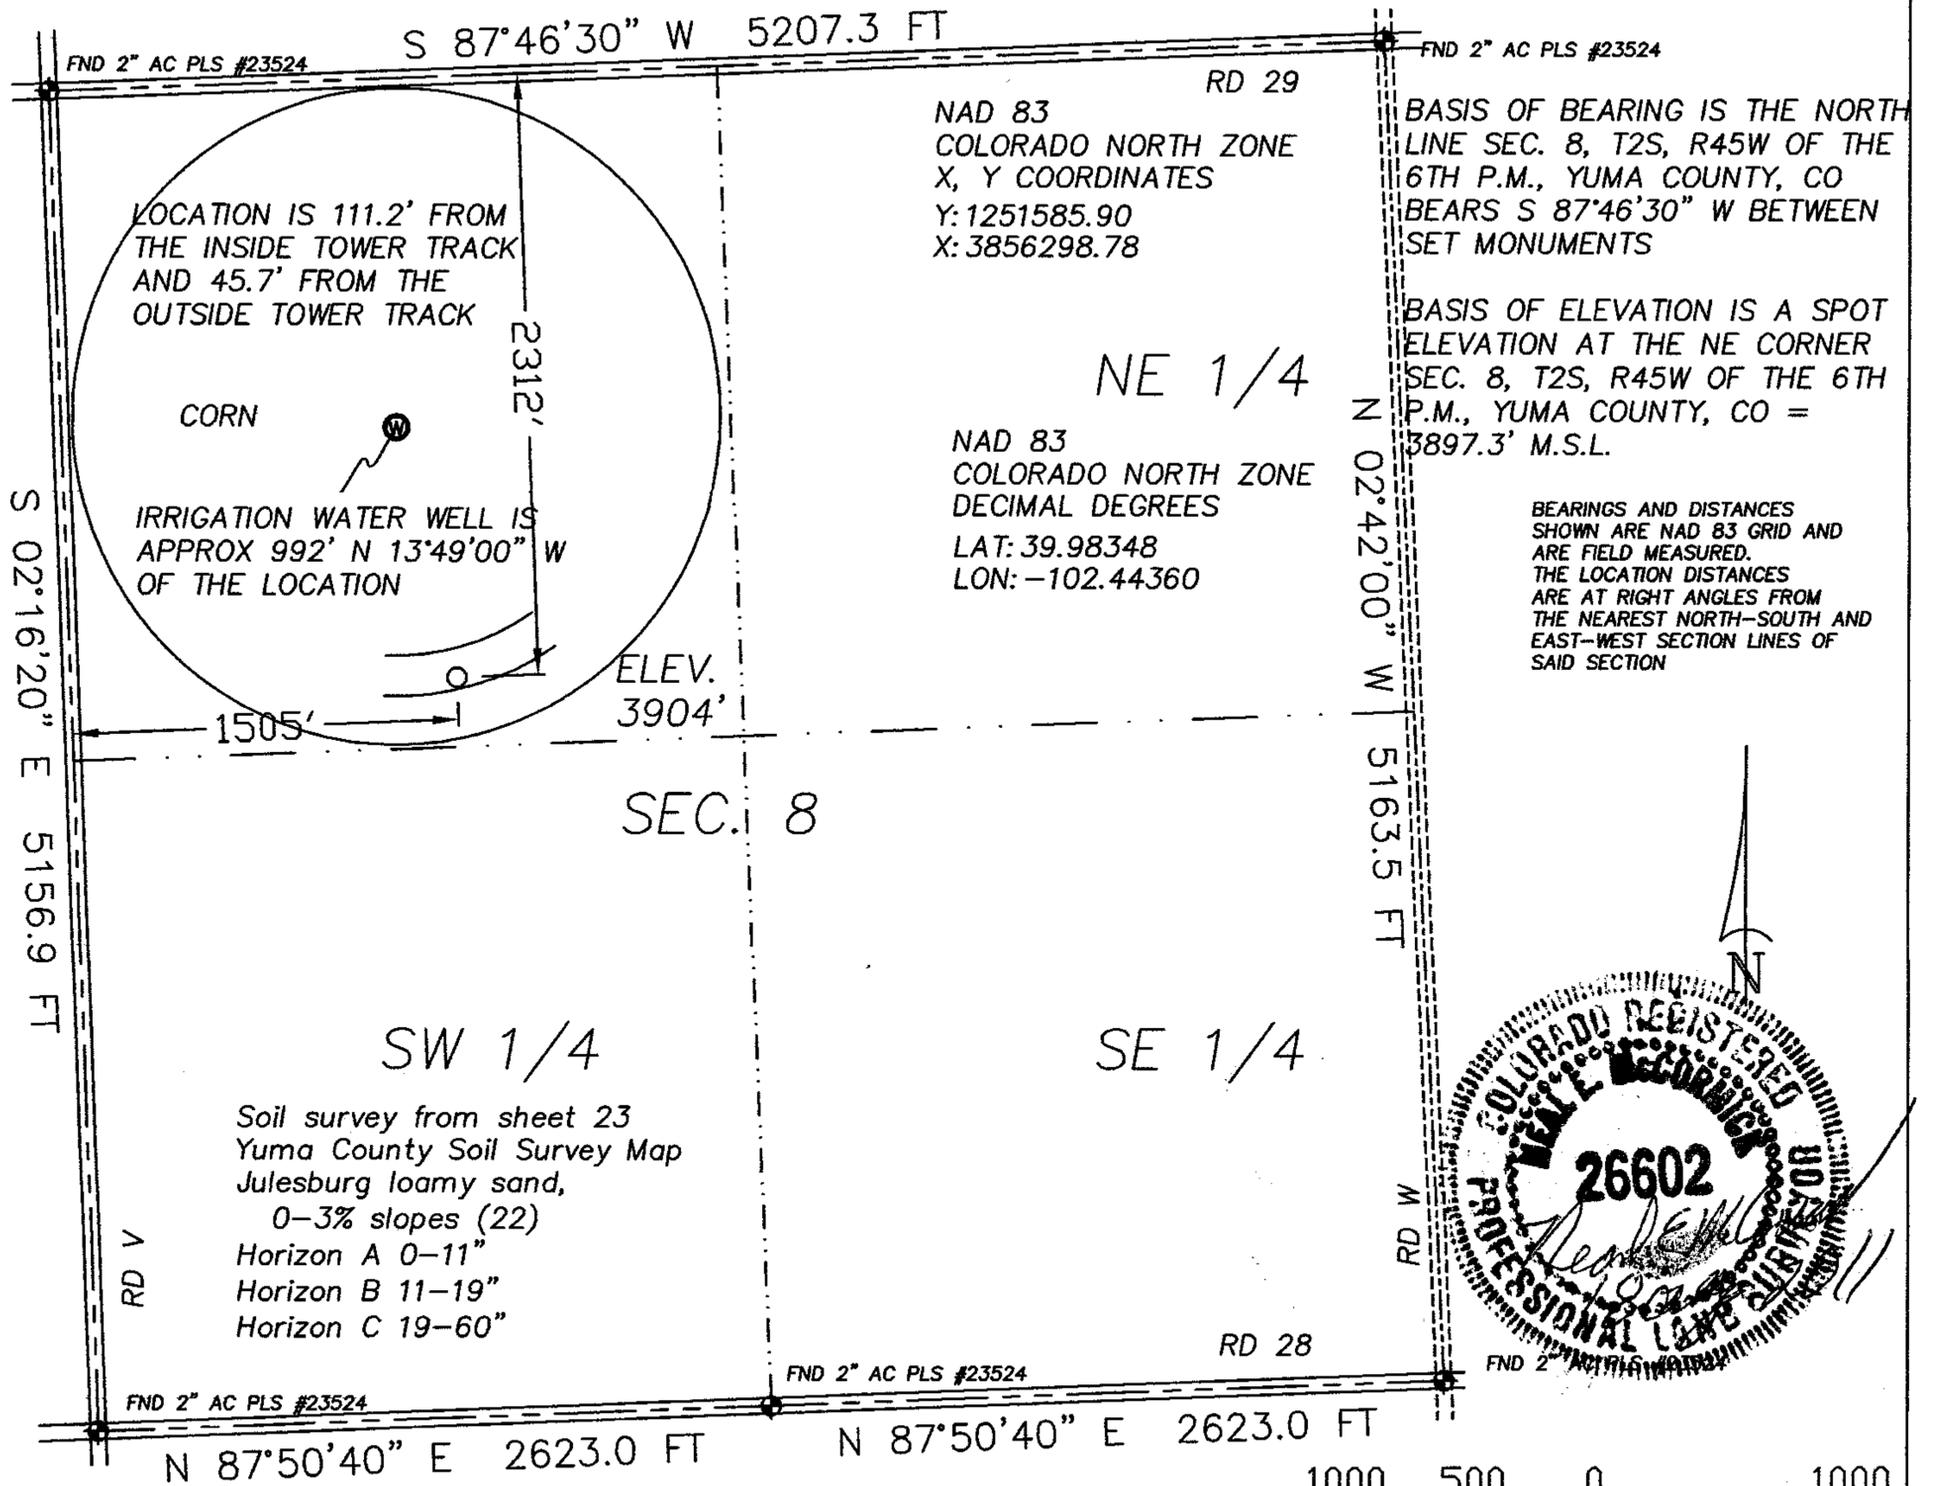

BEARINGS AND DISTANCES SHOWN ARE NAD 83 GRID AND ARE FIELD MEASURED. THE LOCATION DISTANCES ARE AT RIGHT ANGLES FROM THE NEAREST NORTH-SOUTH AND EAST-WEST SECTION LINES OF SAID SECTION

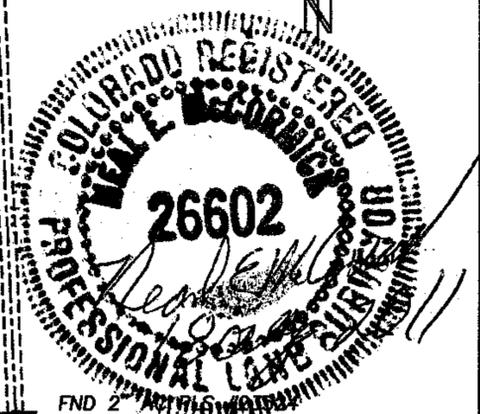

1.928 PDOP

GPS OPERATOR: NEAL MCCORMICK

☀ Dual Producer

○ Location

==== Road

Scale 1" = 1000'

● Oil well

- x - Fence Line

== Trail

◆ Survey Monument

☀ Gas Well

- · - Half-Sec. Line

⊙ Dry Hole

- - - Section Line



**GREAT PLAINS SURVEYING, INC.**

DATE OF FIELD WORK:

18 AUGUST 2011

DATE OF DRAWING:

18 AUGUST 2011

KERBS L & C 08-06 1S45W

SE 1/4 NW 1/4 SEC. 8, T1S, R45W

AUGUSTUS ENERGY PARTNERS, LLC.

YUMA COUNTY, COLORADO

20575 C.R. 21 Phone 970-774-3602  
 Haxtun, CO 80731 Fax 970-774-3601