


HILCORP ENERGY

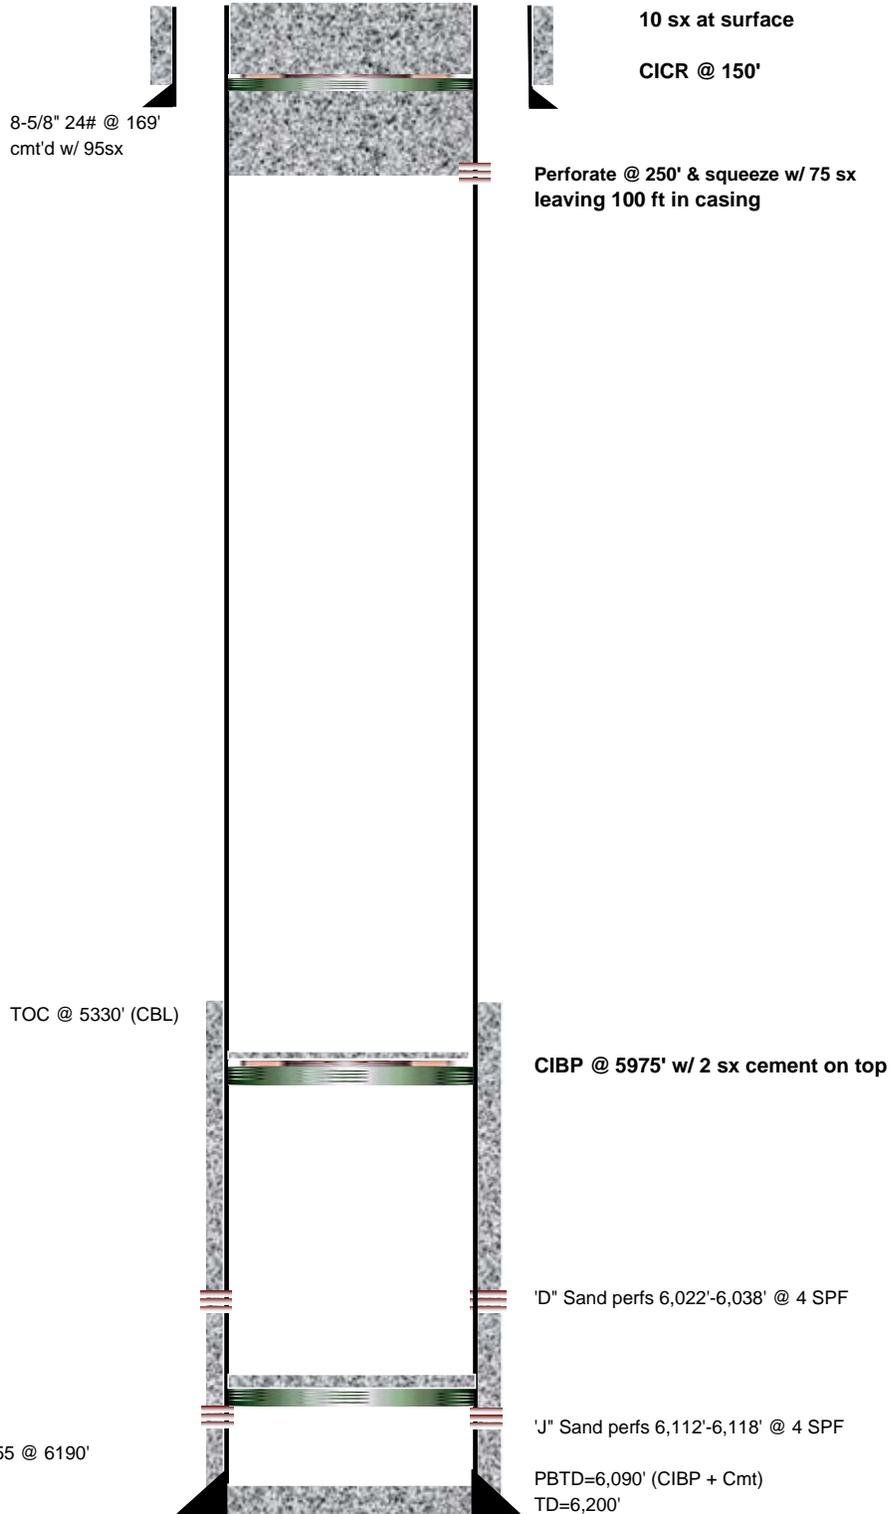

WELL NAME/NUMBER Jeri #1	DESCRIPTION 1980' FSL & 663' FWL, Sec. 21 T1S-R58W Adams Co., CO	KB = 4949' THF = 4941' CHF = 4937'
FIELD/LEASE/AREA Hoffman Creek	PREPARED BY LED	APPROVED/DATE PROPOSED GL = 4936' Serial Nbr. API Nbr. 05-001-05467