

NW. COR.
SEC. 27, T3N, R66W,
FOUND 3 1/4" ALUM. CAP
LS 13155

T3N, R66W

S 88°54'40" W 5357.58' (M)

NE. COR.
SEC. 27, T3N, R66W,
FOUND 3 1/4" ALUM. CAP
LS 27269

SURFACE POSITION

NAD 83

STPC (CO NORTH)

N: 1,312,996'

E: 3,206,603'

Lat: 40° 11' 24.742"N

(40.190206°N)

Lon: 104° 45' 37.678"W

(104.760466°W)

BOTTOM HOLE

NAD 83

STPC (CO NORTH)

N: 1,317,346'

E: 3,206,629'

Lat: 40° 12' 07.725"N

(40.202146°N)

Lon: 104° 45' 36.874"W

(104.760243°W)

BOTTOM
OF HOLE

1805'

N 00°20'35" E 4350' GRID

N 00°49'15" E TRUE

N 08°29'25" W MAGNETIC

SURFACE POSITION

NAD 27

STPC (CO NORTH)

N: 312,998'

E: 2,206,755'

Lat: 40° 11' 24.805"N

(40.190224°N)

Lon: 104° 45' 35.788"W

(104.759941°W)

BOTTOM HOLE

NAD 27

STPC (CO NORTH)

N: 317,348'

E: 2,206,781'

Lat: 40° 12' 07.788"N

(40.202163°N)

Lon: 104° 45' 34.985"W

(104.759718°W)

27

N 00°31'43" W 5284.14' (M)

W. 1/4 COR.
SEC. 27, T3N, R66W,
FOUND 3 1/4" ALUM. CAP
LS 13155

N 00°53'51" W 2621.38' (M)

N 00°53'19" W 2666.70' (M)

BARCLAY 2N-27HZ

UNGRADED ELEV= 4956.4'
SURFACE POSITION

S. 1/4 COR.
SEC. 27, T3N, R66W,
SET ALUM. CAP
LS 38230

1871'

477'

SW. COR.
SEC. 27, T3N, R66W,
FOUND 3 1/4" ALUM. CAP
LS 13155


S 88°52'22" W 2661.88' (M)

S 88°51'37" W 2662.11' (M)

SE. COR.
SEC. 27, T3N, R66W,
FOUND 3 1/4" ALUM. CAP
LS 13155

NOTES:

- ▲ INDICATES FOUND SECTION CORNER
- INDICATES CALCULATED CORNER
- ELEVATION BASED ON NAVD88 (GEOID09)
- BASIS OF BEARING DERIVED FROM COLORADO COORDINATE SYSTEM 1983 NORTH ZONE UNLESS OTHERWISE NOTED.
- ALL MEASURED DISTANCES ARE GRID. COMBINED SCALE FACTOR: .99972326
- OPERATOR: ROB WILSON / PDOP = 1.9
- SURFACE USE OF LOCATION IS RANGE LAND.
- SEE ADDENDUM TO WELL LOCATION CERTIFICATE FOR EXISTING IMPROVEMENTS WITHIN 400' OF THE WELL PAD.
- WELL FOOTAGES ARE MEASURED AT RIGHT ANGLES TO THE SECTION LINES.
- THE BOTTOM OF HOLE BEARS N00°20'35"E, 4350' FROM THE SURFACE POSITION.

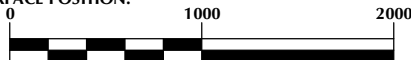

SCALE: 1" = 1000'

CERTIFICATE OF SURVEYOR:


THIS IS TO CERTIFY THAT THE ABOVE PLAT WAS PREPARED FROM FIELD NOTES OF ACTUAL SURVEYS MADE BY ME OR UNDER MY SUPERVISION AND THAT THE SAME ARE TRUE AND CORRECT TO THE BEST OF MY KNOWLEDGE AND BELIEF.

THIS CERTIFICATE DOES NOT REPRESENT A LAND SURVEY PLAT OR IMPROVEMENT SURVEY PLAT AS DEFINED BY C.R.S. 38-50-102 AND CANNOT BE RELIED UPON TO DETERMINE OWNERSHIP.

JOHN R. SLAUGH

PROFESSIONAL LAND SURVEYOR

COLORADO REGISTRATION NUMBER 38230

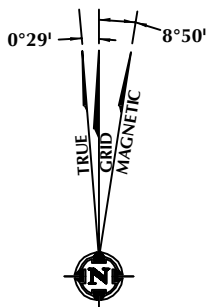

NOTE:
MAGNETIC NORTH IS CURRENT AS OF 7/14/2011.
MAGNETIC NORTH CHANGES WEST 0°08' PER YEAR.

WELL PAD - BARCLAY 15-27

BARCLAY 2N-27HZ
WELL LOCATION CERTIFICATE
460' FNL & 1805' FEL (BOTTOM HOLE)
NW1/4 NE1/4, SECTION 27
T3N, R66W, 6TH P.M.
WELD COUNTY, COLORADO

**Kerr-McGee Oil &
Gas Onshore L.P.**
1099 18th Street
Denver, Colorado 80202



CONSULTING, LLC

2155 North Main Street
Sheridan, Wyoming 82801
Phone 307-674-0609
Fax 307-674-0182

DRAFTED BY: SEA

CHECKED BY: JRS

DATE DRAFTED: 7/14/11

DATE SURVEYED: 6/30/11

REVISED: 7/29/11

FILE NAME: 11-40