

### SECTION DETAILS


MD	Inc	Azi	TVD	+N/-S	+E/-W	DLeg	TFace	VSec	Annotation
0.00	0.00	0.00	0.00	0.00	0.00	0.00	0.00	0.00	
2250.00	0.00	0.00	2250.00	0.00	0.00	0.00	0.00	0.00	Start Build 3.50
3563.47	45.97	131.21	3427.02	-328.91	375.59	3.50	131.21	499.25	Start 824.39 hold at 3563.47 MD
4387.86	45.97	131.21	4000.00	-719.40	821.50	0.00	0.00	1091.97	TD at 4387.86

### WELL DETAILS: TRIGGERFISH 22-31

+N/-S	+E/-W	Northing	Ground Level:	5597.00	Latitude	Longitude	Slot
0.00	0.00	1189862.28	Easting	3098659.50	38° 21' 14.879 N	105° 9' 21.499 W	

### WELLBORE TARGET DETAILS (LAT/LONG)

	TVD	+N/-S	+E/-W	Latitude	Longitude	Shape
TOP TGT TRIGGERFISH 22-31	2508.91	-13.57	15.50	38° 21' 14.745 N	105° 9' 21.305 W	Rectangle (Sides: L100.00 W100.00)
TGT TRIGGERFISH 22-31	3427.02	-328.91	375.59	38° 21' 11.627 N	105° 9' 16.784 W	Rectangle (Sides: L100.00 W100.00)
PBHL TRIGGERFISH 22-31	4000.00	-719.40	821.50	38° 21' 7.767 N	105° 9' 11.187 W	Point

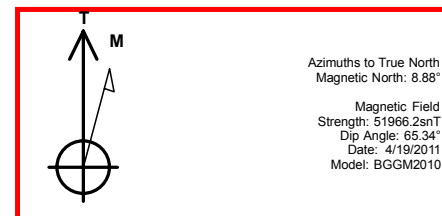

### CASING DETAILS

TVD	MD	Name	Size
600.00	600.00	8 5/8"	8-5/8

