

Noble Energy Inc
 Moore 13- 8G6
 SENE 13-6N-66W
 1980' FNL & 665' FEL
 Weld County, Colorado
 Proposed P & A Schematic
 9/19/2011

API: 05-123-18565
 OGCC # 59695

GL Elev: 4761'
 KB Elev: 4780'
 locn moved, not reflected on logs, KB 14'

Spud Date: 11/14/1994

Surface Casing :
 7" 17/20# @ 388' (9 jts)
 Cement: 116 sx (11/14/94)


TOC @ 6312'

Tubing Details:
 1-1/2" 2.76# J55 @ 7142' (211 jts)
 2/4/2004

FGS Cdl after refrac 3/10/04

Production Casing :
 2 7/8" 6.4# J55 @ 7265' (234 jts)
 Cement: 105 sx (TD 11/19/94)

Comments: Battered w/Moore 1, 2

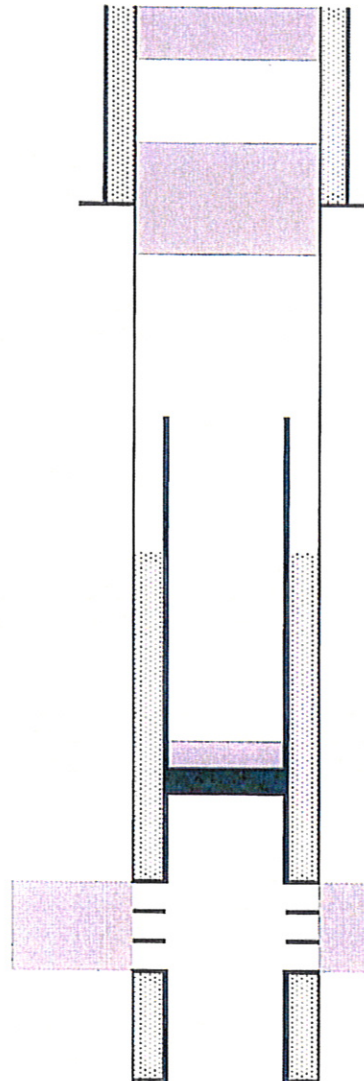

TOC - Surface
 Pump 20 sx Surface Plug

Pump 120 sx shoe plug (will tag)

CIBP set @ 7052' (Dump 2 sx of cement on top)

Codell Perfs: 7152'-7172' (40 holes)

FGS Cdl 1/13/95

PBTD: 7234'

TD: 7287'