


1949 Brass Cap,
0.3' High
Lat: 40.350053°
Long: 104.204553°

Well location, ANSCHUTZ EAST PLATTE #04-04H,
located as shown in the SE 1/4 SE 1/4 of
Section 4, T4N, R61W, 6th P.M., Weld County,
Colorado.

SPOT ELEVATION LOCATED AT THE NORTHEAST CORNER OF SECTION 24, T5N, R62W, 6th P.M. TAKEN FROM THE POINT OF ROCKS, QUADRANGLE, COLORADO, WELD COUNTY, 7.5 MINUTE QUAD (TOPOGRAPHIC MAP) PUBLISHED BY THE UNITED STATES DEPARTMENT OF THE INTERIOR, GEOLOGICAL SURVEY. SAID ELEVATION IS MARKED AS BEING 4530 FEET.

BASIS OF BEARINGS IS A G.P.S. OBSERVATION.

 = 90° SYMBOL
 = PROPOSED WELL HEAD.
 = SECTION CORNERS LOCATED.
 = SECTION CORNERS RE-ESTABLISHED.
 (Not Set on Ground.)

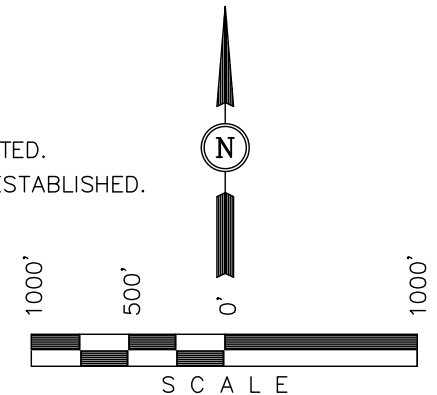

THIS IS TO CERTIFY THAT THE ABOVE PLAT WAS PREPARED FROM
FIELD NOTES OF ACTUAL SURVEYS MADE BY ME OR UNDER MY
SUPERVISION AND THAT THE SAME ARE TRUE AND CORRECT TO THE
BEST OF MY KNOWLEDGE AND BELIEF.

REGISTERED LAND SURVEYOR
REGISTRATION NO. 17492
STATE OF COLORADO
08-30-11

(435) 789-1017

PARTY	REFERENCES
D.N. C.E. T.B.	G.L.O. PLAT

WEATHER	FILE
WARM	EOG RESOURCES. INC.

LINE TABLE		
LINE	BEARING	LENGTH
L1	N89°42'15"E	684.55'
L2	S44°38'29"E	723.20'

ANSCHUTZ EAST PLATTE #04-04H
Elev. Ungraded Ground = 4489'

PDOP = 1.5

NAD 83 (TARGET BOTTOM HOLE)	NAD 83 (SURFACE LOCATION)
LATITUDE = 40°20'54.13" (40.348369)	LATITUDE = 40°20'09.75" (40.336042)
LONGITUDE = 104°12'59.00" (104.216389)	LONGITUDE = 104°12'31.70" (104.208806)
NAD 27 (TARGET BOTTOM HOLE)	NAD 27 (SURFACE LOCATION)
LATITUDE = 40°20'54.20" (40.348389)	LATITUDE = 40°20'09.82" (40.336061)
LONGITUDE = 104°12'57.18" (104.215883)	LONGITUDE = 104°12'29.88" (104.208300)
STATE PLANE NAD 83	STATE PLANE NAD 83
N: 1372341.05 E: 3357758.76	N: 1367881.30 E: 3359937.57
STATE PLANE NAD 27	STATE PLANE NAD 27
N: 372343.15 E: 2357909.14	N: 367883.53 E: 2360088.04