

# EnCana Corporation

## Planning Report - Geographic

<b>Database:</b>	EDM	<b>Local Co-ordinate Reference:</b>	Well lone 8-4-2
<b>Company:</b>	DJ/Paradox/WTX	<b>TVD Reference:</b>	WELL @ 5064.0ft (Original Well Elev)
<b>Project:</b>	Wattenberg	<b>MD Reference:</b>	WELL @ 5064.0ft (Original Well Elev)
<b>Site:</b>	New Drills	<b>North Reference:</b>	True
<b>Well:</b>	lone 8-4-2	<b>Survey Calculation Method:</b>	Minimum Curvature
<b>Wellbore:</b>	Wellbore #1		
<b>Design:</b>	lone 8-4-2		

<b>Project</b>	Wattenberg,		
<b>Map System:</b>	US State Plane 1983	<b>System Datum:</b>	Mean Sea Level
<b>Geo Datum:</b>	North American Datum 1983		
<b>Map Zone:</b>	Colorado Northern Zone		

Site	New Drills					
Site Position:		Northing:	1,278,589.08 ft	Latitude:	40° 5' 49.848 N	
From:	Lat/Long	Easting:	3,130,247.44 ft	Longitude:	105° 2' 3.912 W	
Position Uncertainty:		ft	Slot Radius:	in	Grid Convergence:	0.30 °

Well	lone 8-4-2					
Well Position	+N/-S	24,047.3 ft	Northing:	1,303,343.31 ft	Latitude:	40° 9' 48.852 N
	+E/-W	82,533.1 ft	Easting:	3,212,571.13 ft	Longitude:	104° 44' 21.840 W
Position Uncertainty		ft	Wellhead Elevation:	ft	Ground Level:	5,051.0 ft

<b>Wellbore</b>	Wellbore #1				
<b>Magnetics</b>	<b>Model Name</b>	<b>Sample Date</b>	<b>Declination (°)</b>	<b>Dip Angle (°)</b>	<b>Field Strength (nT)</b>
	IGRF200510	12/31/2009	8.99	66.92	53,181

<b>Design</b>	lone 8-4-2				
<b>Audit Notes:</b>					
<b>Version:</b>	<b>Phase:</b>	PROTOTYPE		<b>Tie On Depth:</b>	0.0
<b>Vertical Section:</b>	<b>Depth From (TVD)</b>	<b>+N/-S</b>	<b>+E/-W</b>	<b>Direction</b>	
	(ft)	(ft)	(ft)	(°)	
	0.0	0.0	0.0	41.65	

Plan Sections										
Measured Depth (ft)	Inclination (°)	Azimuth (°)	Vertical Depth (ft)	+N/-S (ft)	+E/-W (ft)	Dogleg Rate (°/100ft)	Build Rate (°/100ft)	Turn Rate (°/100ft)	TFO (°)	Target
0.0	0.00	0.00	0.0	0.0	0.0	0.00	0.00	0.00	0.00	
850.0	0.00	0.00	850.0	0.0	0.0	0.00	0.00	0.00	0.00	
1,813.2	19.26	41.65	1,795.2	119.9	106.6	2.00	2.00	0.00	41.65	
6,308.6	19.26	41.65	6,038.8	1,228.0	1,092.3	0.00	0.00	0.00	0.00	
7,271.8	0.00	0.00	6,984.0	1,347.9	1,198.9	2.00	-2.00	0.00	180.00	
8,371.8	0.00	0.00	8,084.0	1,347.9	1,198.9	0.00	0.00	0.00	0.00	lone 8-4-2

# EnCana Corporation

## Planning Report - Geographic


<b>Database:</b>	EDM	<b>Local Co-ordinate Reference:</b>	Well lone 8-4-2
<b>Company:</b>	DJ/Paradox/WTX	<b>TVD Reference:</b>	WELL @ 5064.0ft (Original Well Elev)
<b>Project:</b>	Wattenberg	<b>MD Reference:</b>	WELL @ 5064.0ft (Original Well Elev)
<b>Site:</b>	New Drills	<b>North Reference:</b>	True
<b>Well:</b>	lone 8-4-2	<b>Survey Calculation Method:</b>	Minimum Curvature
<b>Wellbore:</b>	Wellbore #1		
<b>Design:</b>	lone 8-4-2		

Planned Survey									
Measured Depth (ft)	Inclination (°)	Azimuth (°)	Vertical Depth (ft)	+N/-S (ft)	+E/-W (ft)	Map Northing (ft)	Map Easting (ft)	Latitude	Longitude
0.0	0.00	0.00	0.0	0.0	0.0	1,303,343.31	3,212,571.13	40° 9' 48.852 N	104° 44' 21.840 W
800.0	0.00	0.00	800.0	0.0	0.0	1,303,343.31	3,212,571.13	40° 9' 48.852 N	104° 44' 21.840 W
<b>Surface</b>									
850.0	0.00	0.00	850.0	0.0	0.0	1,303,343.31	3,212,571.13	40° 9' 48.852 N	104° 44' 21.840 W
1,813.2	19.26	41.65	1,795.2	119.9	106.6	1,303,464.08	3,212,676.71	40° 9' 50.036 N	104° 44' 20.467 W
4,799.2	19.26	41.65	4,614.0	856.0	761.4	1,304,205.76	3,213,325.11	40° 9' 57.311 N	104° 44' 12.033 W
<b>Sussex</b>									
5,148.8	19.26	41.65	4,944.0	942.1	838.0	1,304,292.59	3,213,401.02	40° 9' 58.162 N	104° 44' 11.045 W
<b>Shannon</b>									
6,308.6	19.26	41.65	6,038.8	1,228.0	1,092.3	1,304,580.66	3,213,652.86	40° 10' 0.988 N	104° 44' 7.769 W
7,271.8	0.00	0.00	6,984.0	1,347.9	1,198.9	1,304,701.43	3,213,758.44	40° 10' 2.172 N	104° 44' 6.396 W
7,505.8	0.00	0.00	7,218.0	1,347.9	1,198.9	1,304,701.43	3,213,758.44	40° 10' 2.172 N	104° 44' 6.396 W
<b>Niobrara</b>									
7,776.8	0.00	0.00	7,489.0	1,347.9	1,198.9	1,304,701.43	3,213,758.44	40° 10' 2.172 N	104° 44' 6.396 W
<b>Codell</b>									
8,221.8	0.00	0.00	7,934.0	1,347.9	1,198.9	1,304,701.43	3,213,758.44	40° 10' 2.172 N	104° 44' 6.396 W
<b>J Sand</b>									
8,296.8	0.00	0.00	8,009.0	1,347.9	1,198.9	1,304,701.43	3,213,758.44	40° 10' 2.172 N	104° 44' 6.396 W
<b>A Marker</b>									
8,371.8	0.00	0.00	8,084.0	1,347.9	1,198.9	1,304,701.43	3,213,758.44	40° 10' 2.172 N	104° 44' 6.396 W
<b>Production - lone 8-4-2</b>									

Design Targets									
Target Name	Dip Angle (°)	Dip Dir. (°)	TVD (ft)	+N/-S (ft)	+E/-W (ft)	Northing (ft)	Easting (ft)	Latitude	Longitude
- hit/miss target									
- Shape									
lone 8-4-2	0.00	0.00	8,084.0	1,347.9	1,198.9	1,304,701.43	3,213,758.44	40° 10' 2.172 N	104° 44' 6.396 W
- plan hits target									
- Point									

Casing Points					
Measured Depth (ft)	Vertical Depth (ft)	Name	Casing Diameter (in)	Hole Diameter (in)	
800.0	800.0	Surface	8.625	12.250	
8,371.8	8,084.0	Production	4.500	7.785	

Formations						
Measured Depth (ft)	Vertical Depth (ft)	Name	Lithology	Dip (°)	Dip Direction (°)	
4,799.2	4,614.0	Sussex		0.00		
5,148.8	4,944.0	Shannon		0.00		
7,505.8	7,218.0	Niobrara		0.00		
7,776.8	7,489.0	Codell		0.00		
8,221.8	7,934.0	J Sand		0.00		
8,296.8	8,009.0	A Marker		0.00		

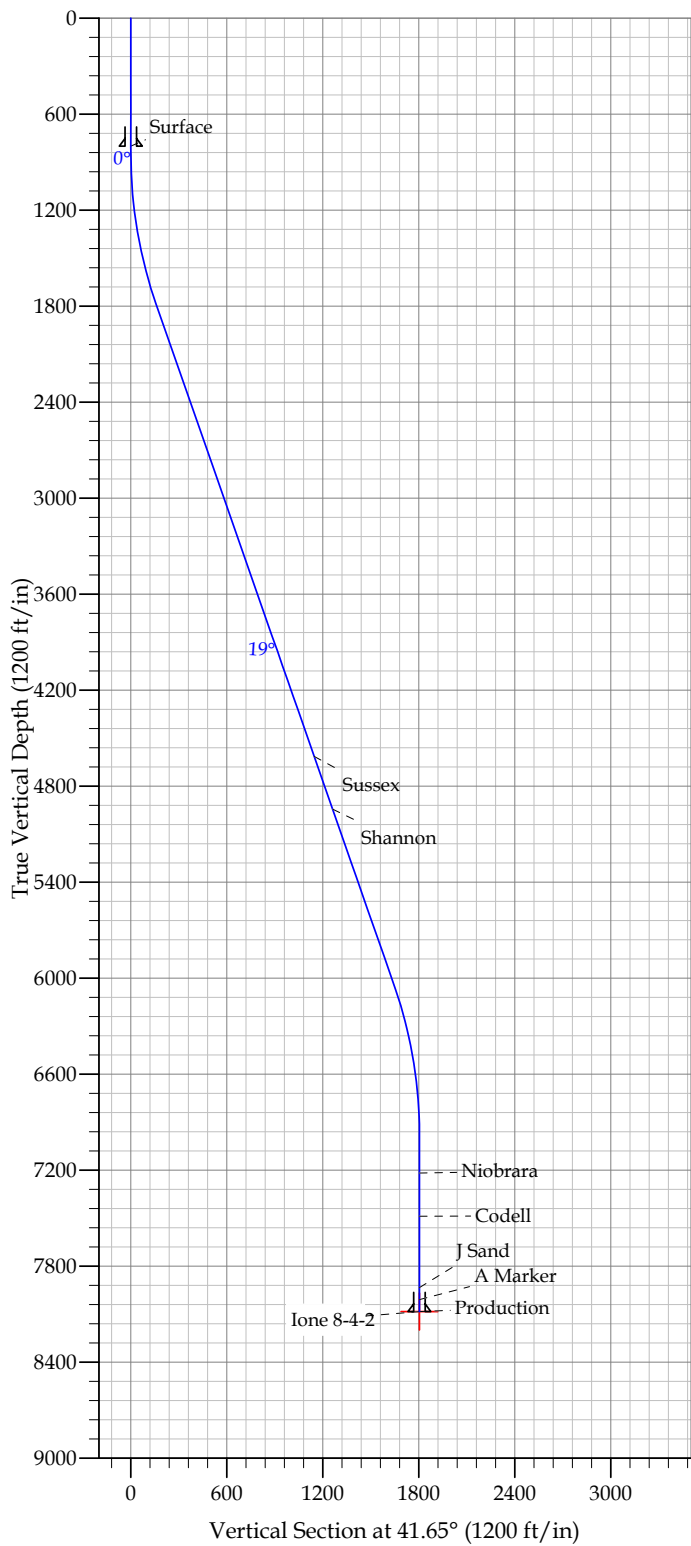

## REFERENCE INFORMATION

Co-ordinate (N/E) Reference: Well Ione 8-4-2, True North

Vertical (TVD) Reference: WELL @ 5064.0ft (Original Well Elev)

Section (VS) Reference: Slot - (0.0N, 0.0E)

Measured Depth Reference: WELL @ 5064.0ft (Original Well Elev)


Calculation Method:

## WELL DETAILS: Ione 8-4-2

+N/-S	+E/-W	Northing	Ground Level: Easting	5051.0 Latitude	Longitude	Slot
0.0	0.0	1303343.31	3212571.13	40° 9' 48.852 N	04° 44' 21.840 W	

## SECTION DETAILS

Sec	MD	Inc	Azi	TVD	+N/-S	+E/-W	DLeg	TFace	VSec	Target
1	0.0	0.00	0.00	0.0	0.0	0.0	0.00	0.00	0.0	
2	850.0	0.00	0.00	850.0	0.0	0.0	0.00	0.00	0.0	
3	1813.2	19.26	41.65	1795.2	119.9	106.6	2.00	41.65	160.4	
4	6308.6	19.26	41.65	6038.8	1228.0	1092.3	0.00	0.00	1643.5	
5	7271.8	0.00	0.00	6984.0	1347.9	1198.9	2.00	180.00	1803.9	
6	8371.8	0.00	0.00	8084.0	1347.9	1198.9	0.00	0.00	1803.9	Ione 8-4-2

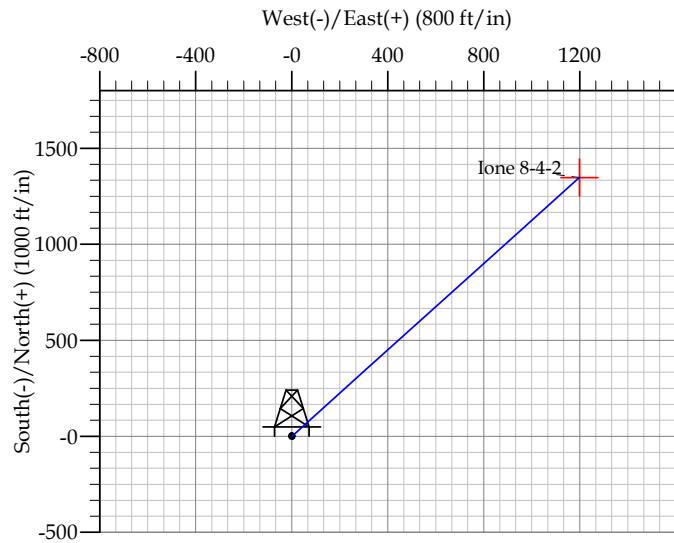

## FORMATION TOP DETAILS

TVDPath	MDPath	Formation
4614.0	4799.2	Sussex
4944.0	5148.8	Shannon
7218.0	7505.8	Niobrara
7489.0	7776.8	Codell
7934.0	8221.8	J Sand
8009.0	8296.8	A Marker

## CASING DETAILS

TVD	MD	Name	Size
800.0	800.0	Surface	8.625
8084.0	8371.8	Production	4.500