


MULTI-WELL PLAN

WATKINS C12-23D, 24

THIS MAP DOES NOT REPRESENT A BOUNDARY SURVEY

SECTION: 12
TOWNSHIP: 4N
RANGE: 64W

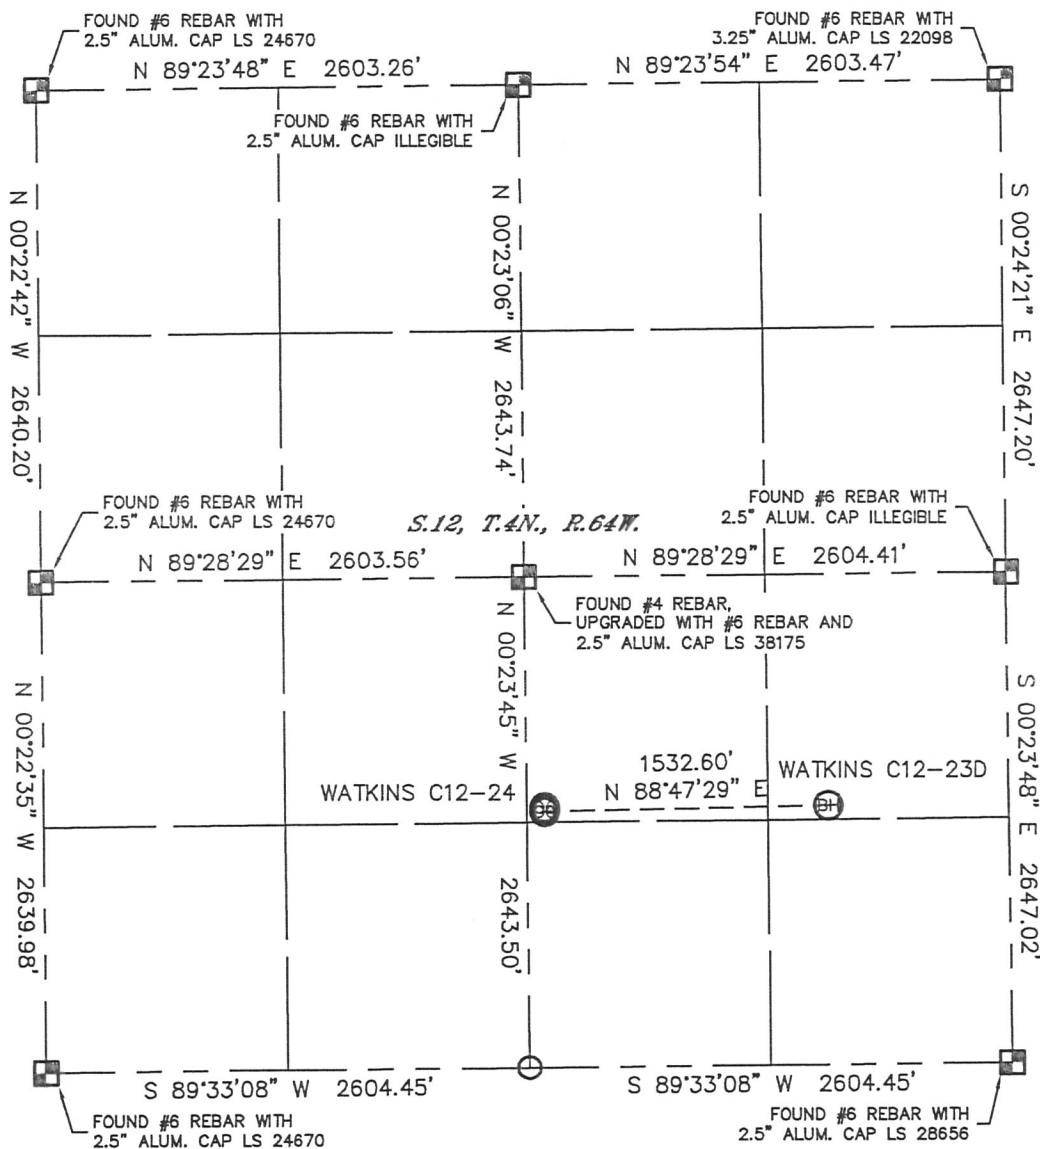


①

—BOTTOM HOLE—
WATKINS C12-23D
1398' FSL
977' FEL
LAT-40.32348°N
LONG-104.49314°W

LEGEND

- = ALIQUOT MONUMENT AS DESCRIBED
- = CALCULATED POSITION

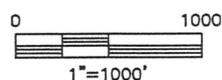

Lat40°, Inc. 1635 Foxtrail Drive, Suite 325 Loveland, CO 970-776-3321

MULTI-WELL PLAN

WATKINS C12-23D, 24

SECTION: 12
TOWNSHIP: 4N
RANGE: 64W

