

R 96
R 95
W

T4S, R95W, 6th P.M.

Encana Oil & Gas (USA) INC.

Well location, SG WD14C-19 C19 495, located as shown in the NE 1/4 NW 1/4 of Section 19, T4S, R95W, 6th P.M., Garfield County, Colorado.


BASIS OF ELEVATION

BENCH MARK (H79) LOCATED IN THE NE 1/4 OF SECTION 35, T4S, R98W, 6th P.M. TAKEN FROM THE BULL FORK QUADRANGLE, COLORADO, 7.5 MINUTE SERIES (TOPOGRAPHICAL MAP) PUBLISHED BY THE UNITED STATES DEPARTMENT OF THE INTERIOR, GEOLOGICAL SURVEY. SAID ELEVATION IS MARKED AS BEING 8535 FEET.

BASIS OF BEARINGS

BASIS OF BEARINGS IS A G.P.S. OBSERVATION.

Sheet 1b of 11

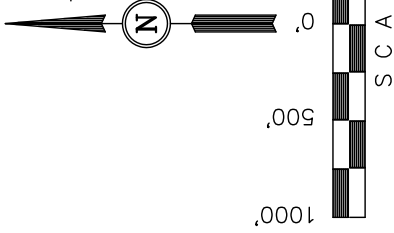

CERTIFICATE

THIS IS TO CERTIFY THAT THE ABOVE PLAT WAS PREPARED FROM FIELD NOTES OF ACTUAL SURVEYS MADE BY ME OR UNDER MY SUPERVISION AND THAT THE SAME ARE TRUE AND CORRECT TO THE BEST OF MY KNOWLEDGE AND BELIEF.

N 1/4 Cor Sec 29
1953 Brass Cap
0.6' High, Steel Post
Lat: 39.680644°
Long: 108.079314°

REGISTERED LAND SURVEYOR
REGISTRATION NO. 17490

STATE OF COLORADO

S89°10'39"W - 2629.86' (Meas.)

True Position

N89°52'21"W - 2616.51' (Meas.)

S89°47'16"W - 2738.51' (Meas.)

2643.02' (Meas.)

2643.02' (Meas.)

UTAH ENGINEERING & LAND SURVEYING

85 SOUTH 200 EAST - VERNAL, UTAH 84078

(435) 789-1017

SCALE 1" = 1000'	DATE SURVEYED: 06-21-10	DATE DRAWN: 07-22-11
PARTY B.H. N.F. D.R.B.	REFERENCES G.L.O. PLAT	
WEATHER COOL	FILE	
		Encana Oil & Gas (USA) INC.

NOTE:
SEE SHEET 7A FOR EXISTING IMPROVEMENTS
WITHIN 400' OF THE PROPOSED WELL
DISTURBANCE.

PDOP = 1.2

NAD 83 (TARGET BOTTOM HOLE)	NAD 83 (SURFACE LOCATION)
LATITUDE = 39°40'56.32" (39.682311)	LATITUDE = 39°41'35.25" (39.693125)
LONGITUDE = 108°06'06.05" (108.101681)	LONGITUDE = 108°05'55.51" (108.098753)
NAD 27 (TARGET BOTTOM HOLE)	NAD 27 (SURFACE LOCATION)
LATITUDE = 39°40'56.41" (39.682336)	LATITUDE = 39°41'35.34" (39.693150)
LONGITUDE = 108°06'03.77" (108.101047)	LONGITUDE = 108°05'53.22" (108.098117)

E 1/4 Cor. Sec 30
1953 Brass Cap
0.8' High, Steel
Post, Mound of
Stones
Lat: 39.673314°
Long: 108.088872°

1953 Brass Cap
0.1' High, Steel Post
Lat: 39.695181°
Long: 108.098158°
N89°50'04"W - 2599.91' (Meas.)

SG WD14C-19 C19 495
Elev. Ungraded Ground = 8126.9'
Elev. Graded Ground = 8122.1'

COC0064805

1953 Brass Cap
1.5' High, Steel
Post
Lat: 39.695111°
Long: 108.107661°

2508'

LOT 1

LOT 2

1953 Brass Cap
0.6' High, Steel
Post
Lat: 39.687869°
Long: 108.107669°

LOT 3

LOT 4

1953 Brass Cap
0.5' High, Mound
of Stones
Lat: 39.680594°
Long: 108.107672°

TARGET BOTTOM HOLE

COC0064805

LEGEND:

└─ = 90° SYMBOL

● = PROPOSED WELL HEAD.

▲ = SECTION CORNERS LOCATED.

△ = SECTION CORNERS RE-EST.
(NOT SET ON GROUND)