



SECTION 17, T9S, R93W, 6th P.M.

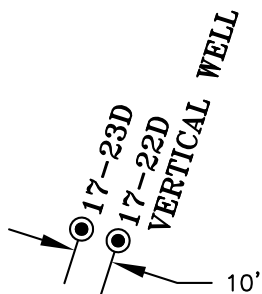

SHL Detail
1" = 50'

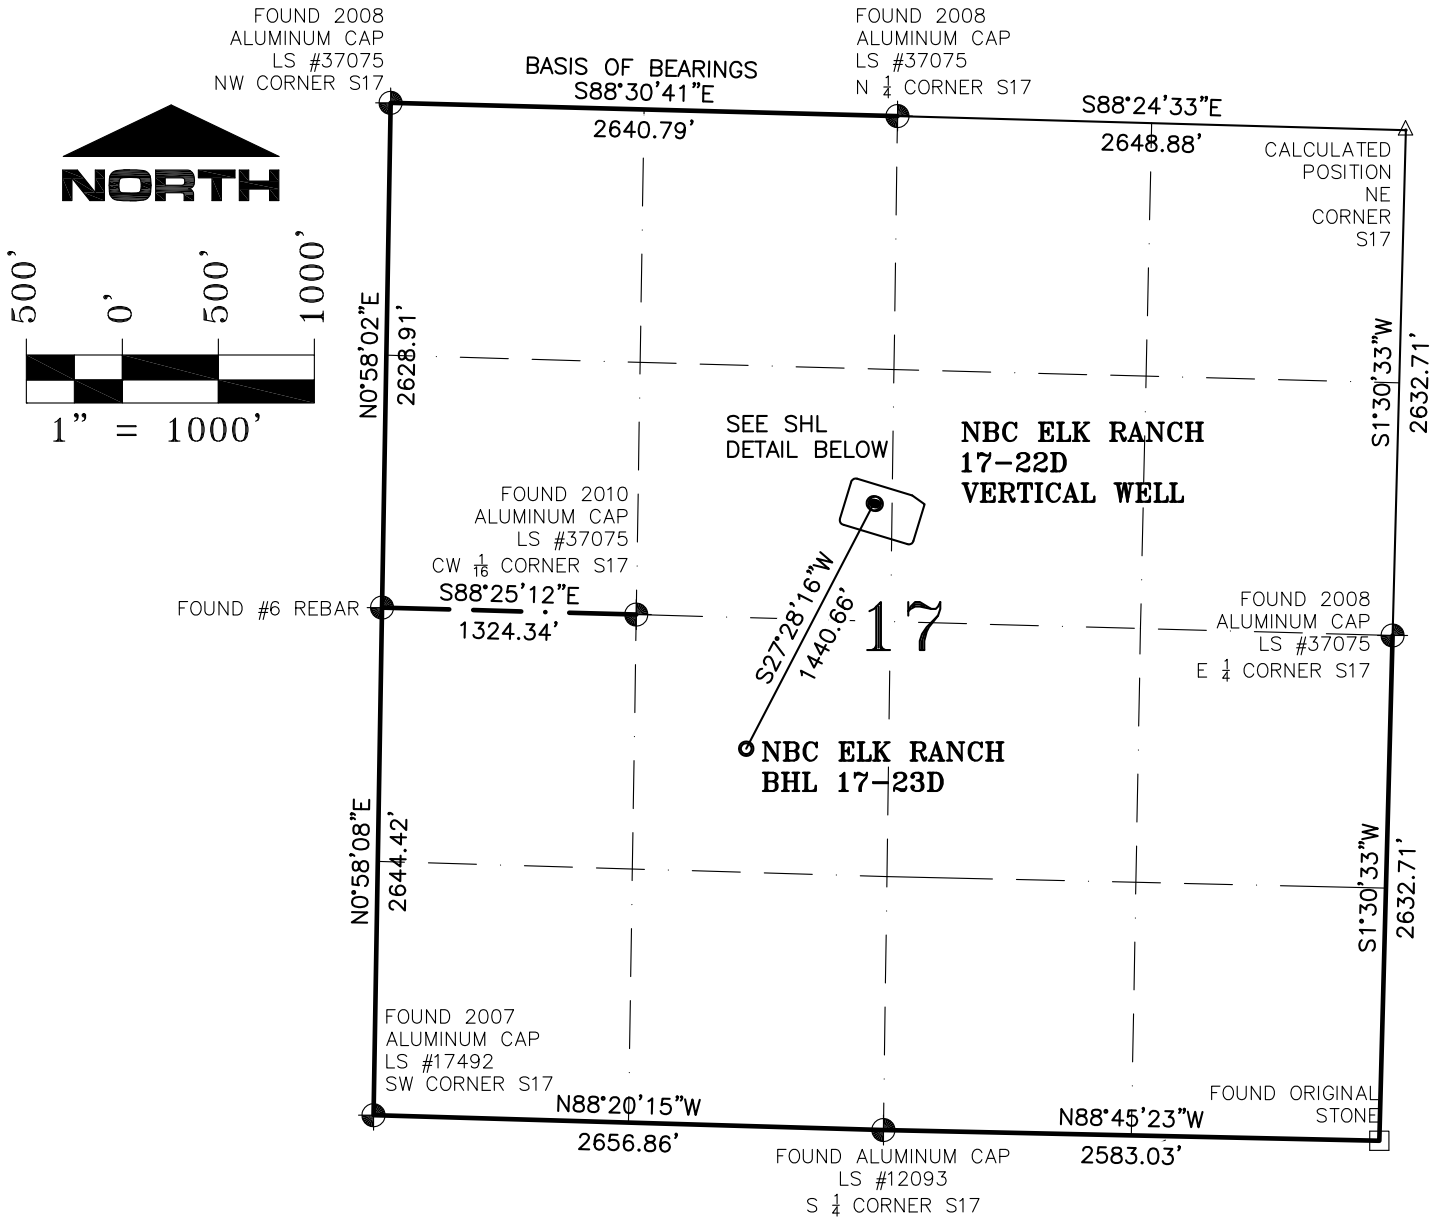

SGM INC.
118 W. 6th Street, Suite 200
Glenwood Springs, Colorado 81601
(970) 945-1004 (FAX 945-5948)
Meeker, Colorado (970) 878-5180

Scale: 1"=1000'

Sheet 1C of 8

NBC ELK RANCH

Multi Well Plan Delta Petroleum Well NBC Elk Ranch Pad
Section. 17, T. 9 S., R. 93 W., 6th P.M., Mesa County, CO

Job# 2010-349.001

Date: 8.27.2011

By: bg

File: elk_ranch_apd