


PLS Group, LLC
 109 Coronado Ct. - Bldg. 7
 Fort Collins, Colorado 80525
 P. 970-282-3446 Fx. 970-377-6767

WELL LOCATION CERTIFICATE

THIS MAP DOES NOT REPRESENT A BOUNDARY SURVEY

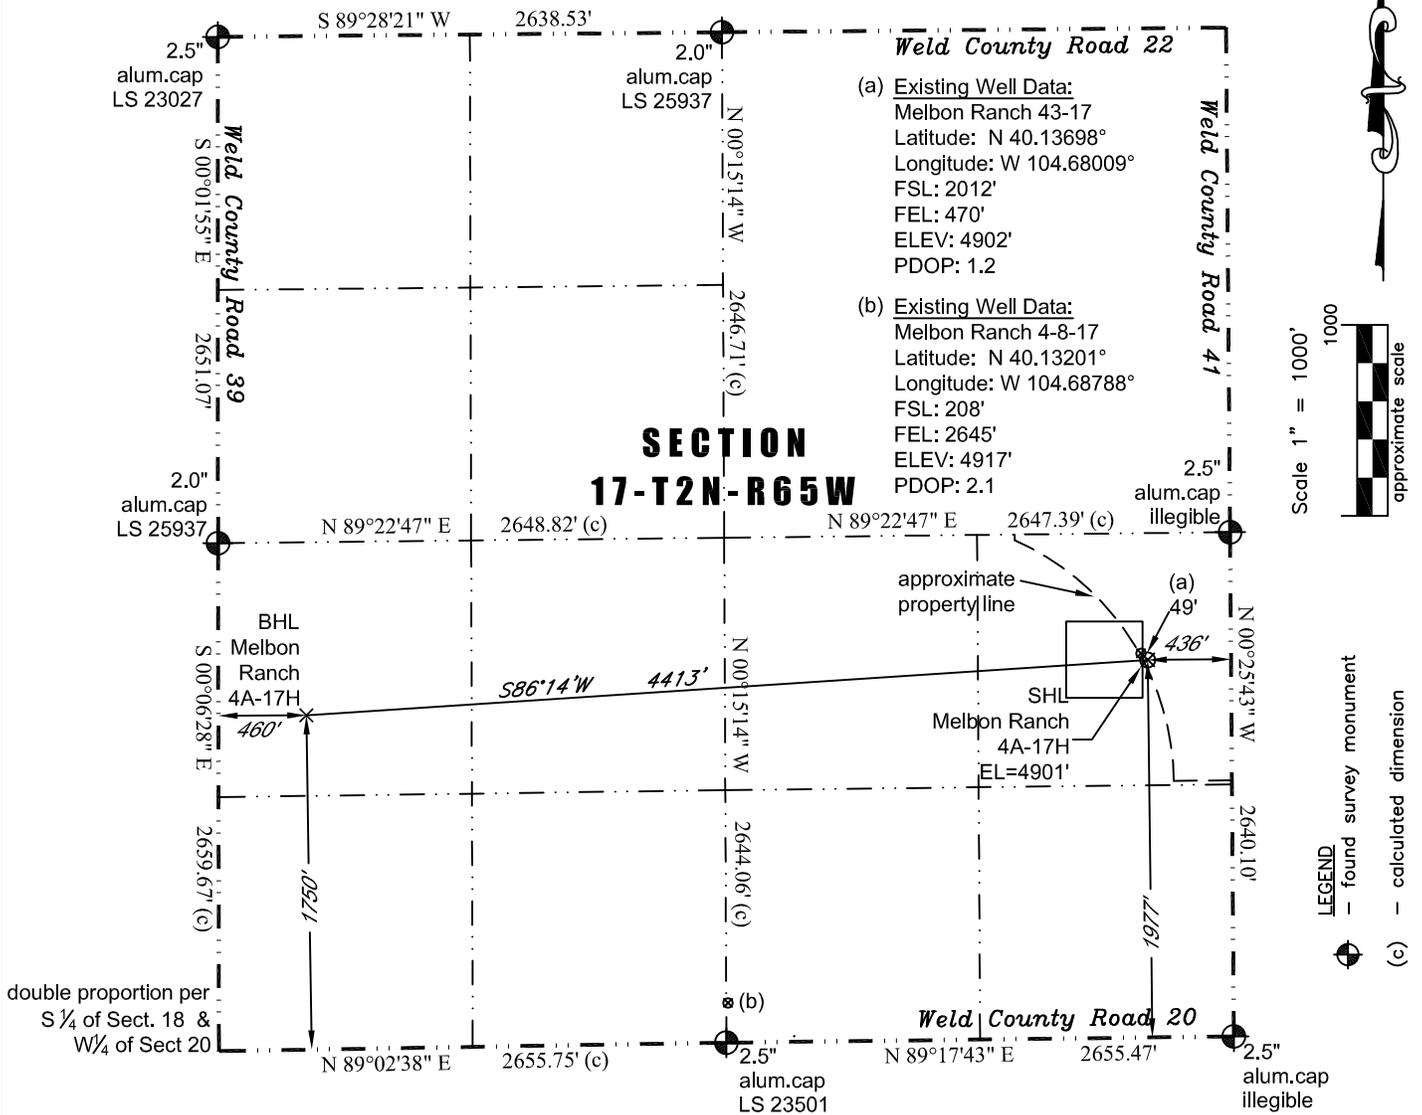

In accordance with a request from Jay Knutson of EnCana Oil & Gas (USA) Inc., PLS Group, LLC has determined the location of the **Melbon Ranch 4A-17H** well site to be SHL: 1977' FSL and 436' FEL, (BHL 1750' FSL and 460' FWL), as measured at ninety (90) degrees from the section lines of Section 17, Township 2 North, Range 65 West of the 6th Principal Meridian, Weld County Colorado.

Proposed Surface Hole Data:

Latitude: N 40.13688° (BHL: 40.13620°)
 Longitude: W 104.67997° (BHL: 104.69573°)
 PDOP: 1.4

Nearest:

Building 752' southeast	Above Ground Utility 414' east
Public Road 425' east	Railroad 24,222' southeast
Property Line 22' southwest	Well Window: SHL is 26' outside
Existing Well: Melbon Ranch 43-17 49' northwest	

I hereby certify that this Well Location Certificate was prepared by me or under my direct supervision on 9/5/2011 for and on behalf of EnCana Oil & Gas (USA) Inc. That it is not a Land Survey Plat or an Improvement Survey Plat and that it is not to be relied upon for establishment of fences, buildings, or other future improvement lines.

John Robert McGehee LS#38219
 Well: Melbon Ranch 4A-17H WLC