


Lat40°, Inc. 1635 Foxtrail Drive, Suite 325 Loveland, CO 970-776-3321

## MULTI-WELL PLAN

THIS MAP DOES NOT REPRESENT A BOUNDARY SURVEY

SHOEMAKER AA07-63HN & 65HN,  
SHOEMAKER A12-23D

SECTION: 12  
TOWNSHIP: 6N  
RANGE: 64W

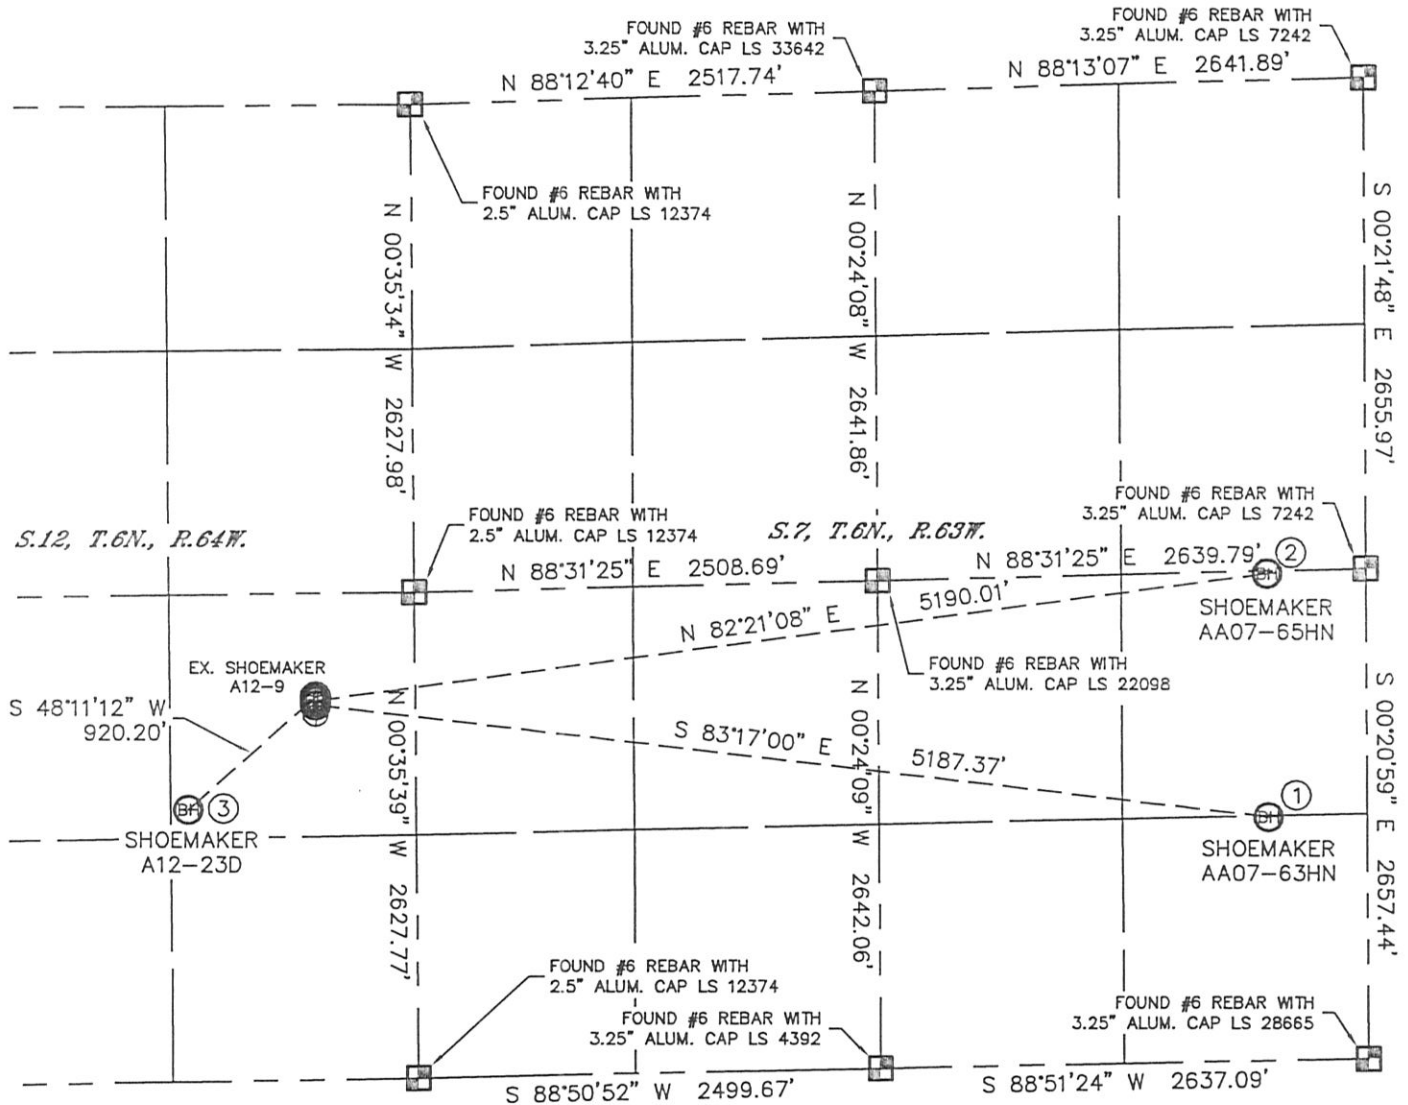

①

-BOTTOM HOLE-  
SHOEMAKER AA07-63HN  
1320' FSL  
535' FEL  
LAT-40.49733N  
LONG-104.47225W

②

-BOTTOM HOLE-  
SHOEMAKER AA07-65HN  
2640' FSL  
535' FEL  
LAT-40.50095N  
LONG-104.47222W

③

-BOTTOM HOLE-  
SHOEMAKER A12-23D  
1470' FSL  
1230' FEL  
LAT-40.49762N  
LONG-104.49323W


### LEGEND



= ALIQUOT MONUMENT AS DESCRIBED



= CALCULATED POSITION

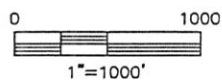

PROJECT#: 2011038

Lat40°, Inc. 1635 Foxtrail Drive, Suite 325 Loveland, CO 970-776-3321

# MULTI-WELL PLAN

SHOEMAKER AA07-63HN & 65HN,  
SHOEMAKER A12-23D

SECTION: 12  
TOWNSHIP: 6N  
RANGE: 64W

