


SECTION: 12  
TOWNSHIP: 6N  
RANGE: 64W

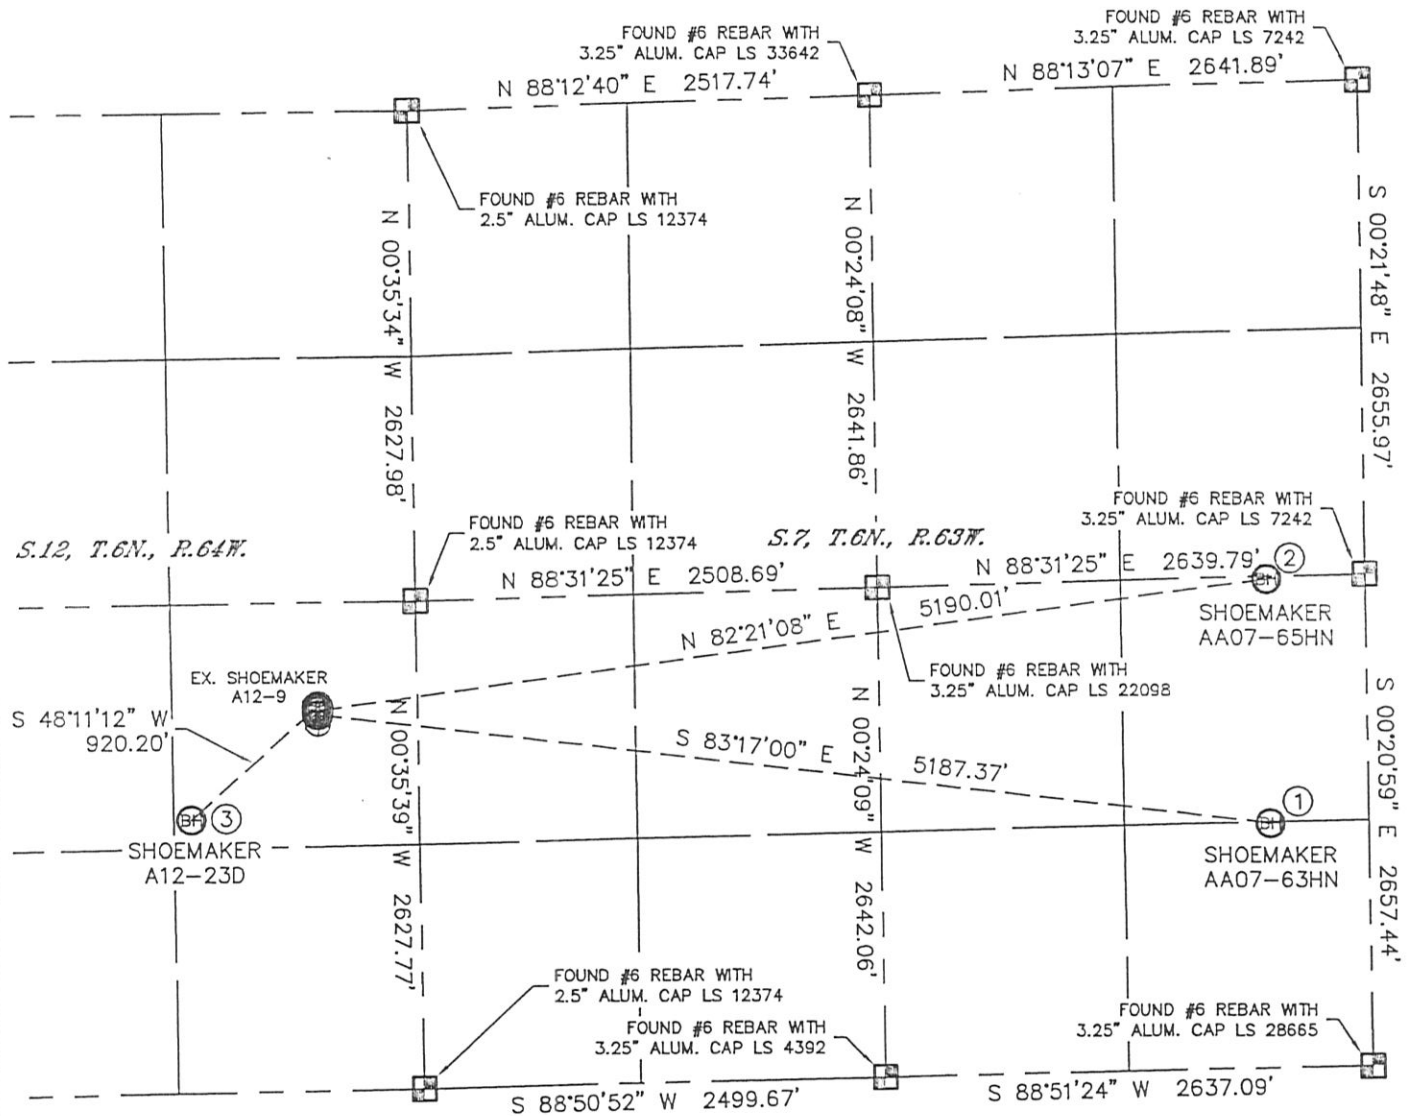

- | ①                                    | ②                                    | ③                                  |
|--------------------------------------|--------------------------------------|------------------------------------|
| -BOTTOM HOLE-<br>SHOEMAKER AA07-63HN | -BOTTOM HOLE-<br>SHOEMAKER AA07-65HN | -BOTTOM HOLE-<br>SHOEMAKER A12-23D |
| 1320' FSL                            | 2640' FSL                            | 1470' FSL                          |
| 535' FEL                             | 535' FEL                             | 1230' FEL                          |
| LAT-40.49733°N                       | LAT-40.50095°N                       | LAT-40.49762°N                     |
| LONG-104.47225°W                     | LONG-104.47222°W                     | LONG-104.49323°W                   |


*LEGEND*



= ALIQUOT MONUMENT AS DESCRIBED



= CALCULATED POSITION

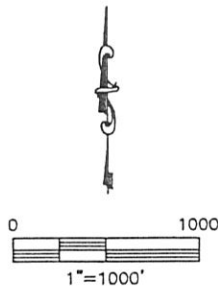

PROJECT#: 2011038



Lat40°, Inc. 1635 Foxtrail Drive, Suite 325 Loveland, CO 970-776-3321

# MULTI-WELL PLAN

SHOEMAKER AA07-63HN & 65HN,  
SHOEMAKER A12-23D

SECTION: 12  
TOWNSHIP: 6N  
RANGE: 64W

