


Lat40°, Inc. 1635 Foxtrail Drive, Suite 325 Loveland, CO 970-776-3321

MULTI-WELL PLAN

CECIL USX A01-63HN, 63-1HN, 64-1HN

THIS MAP DOES NOT REPRESENT A BOUNDARY SURVEY

SECTION: 1
TOWNSHIP: 6N
RANGE: 64W

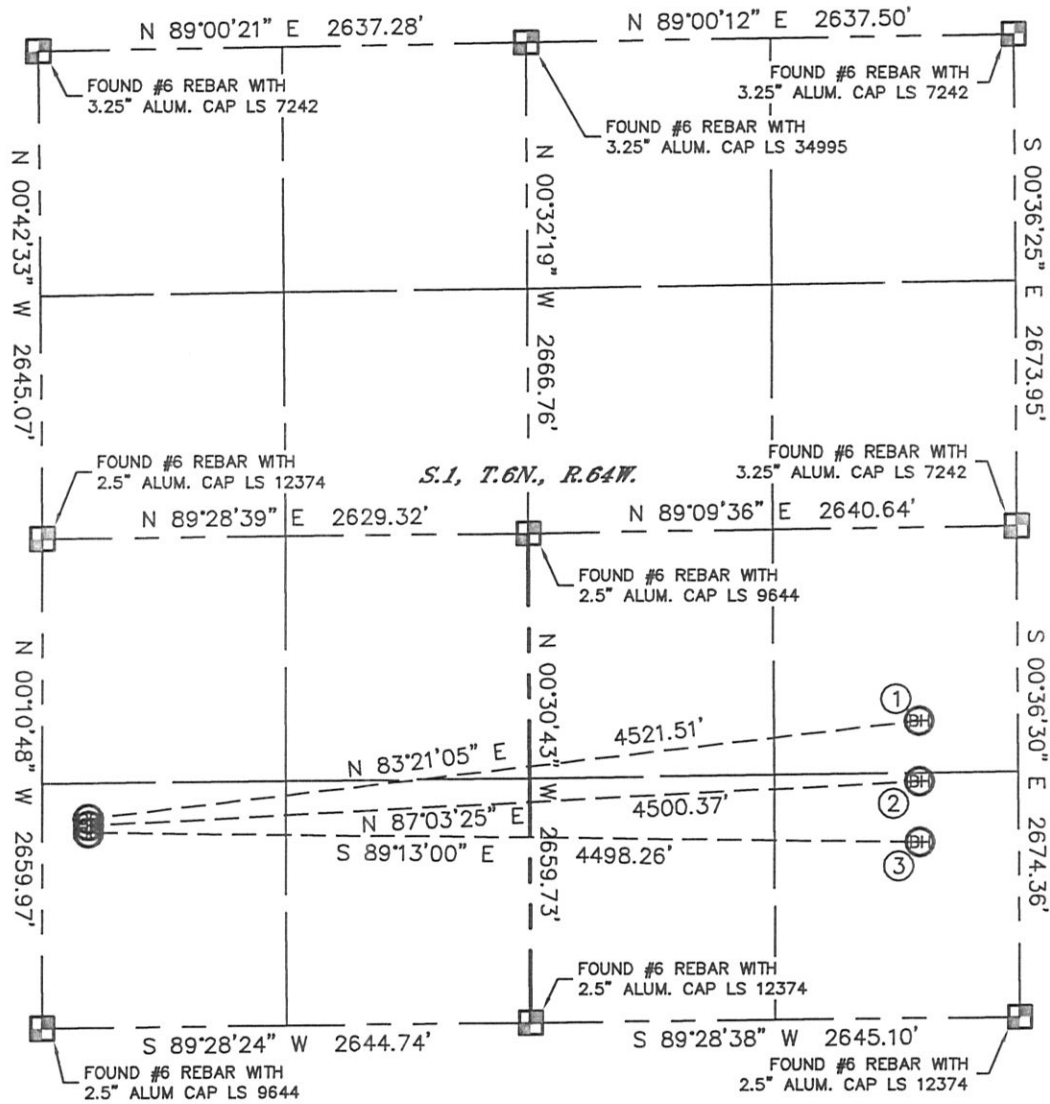

①

-BOTTOM HOLE-
CECIL USX A01-64-1HN
1620' FSL
535' FEL
LAT-40.51247N
LONG-104.49071W

②

-BOTTOM HOLE-
CECIL USX A01-63HN
1290' FSL
535' FEL
LAT-40.51157N
LONG-104.49071W

③

-BOTTOM HOLE-
CECIL USX A01-63-1HN
960' FSL
535' FEL
LAT-40.51066N
LONG-104.49071W


LEGEND



= ALIQUOT MONUMENT AS DESCRIBED



= CALCULATED POSITION

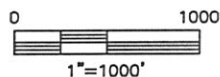

PROJECT#: 2011186

Lat40°, Inc. 1635 Foxtrail Drive, Suite 325 Loveland, CO 970-776-3321

MULTI-WELL PLAN

CECIL USX A01-63HN, 63-1HN, 64-1HN

SECTION: 1
TOWNSHIP: 6N
RANGE: 64W

