


QUICKSILVER RESOURCES, INC.

LOCATION DRAWING FOR
K-DIAMOND RANCH #44-17
SECTION 17, T6N, R92W, 6th. P.M.
824' FSL 843' FEL

FIGURE #5


NE Cor. Sec. 17
Set Marked Stone
Lat: 40.478108°
Long: 107.734422°

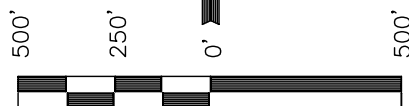

SCALE
DATE: 05-04-11
DRAWN BY: J.I.

17

1/4 Section Line

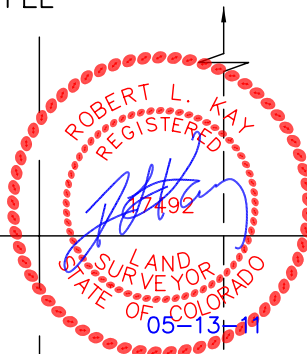

Set Marked Stone
Lat: 40.470836°
Long: 107.734422°

1/4 Section Line

1/16 Section Line

1/16 Section Line

SE 1/4

N78°W 8760'
(To Building)

WEST 8760'
(To County Road #90)

NORTH 6889'
(To Power Line)

N09°E 4686'
(To Surface Water)

Proposed
Access Road

EAST 842'
(To Property Line)

S63°E 3.84 Miles
(To Railroad)

**K Diamond
Ranch LLC**

Section Line
500'02'13"E - 2649.11' (Meas.)

N89°57'W
2644.95' (G.L.O.)

Set Marked Stone
Lat: 40.463589°
Long: 107.743919°

N89°52'18"W - 2642.88' (Meas.)

Set Marked Stone
Lat: 40.478108°
Long: 107.734422°

PLANT COMMUNITY

- ☐ DISTURBED GRASSLAND
- ☐ NATIVE GRASSLAND
- ☐ SHRUB LAND
- ☐ PLAINS RIPARIAN
- ☐ MOUNTAIN RIPARIAN
- ☐ FOREST LAND
- ☐ WETLANDS AQUATIC
- ☐ ALPINE
- ☐ OTHER (Describe): _____

CURRENT LAND USE

- CROP LAND: ☐ IRRIGATED ☐ DRY LAND ☐ IMPROVED PASTURE ☐ HAY MEADOW ☐ CRP
- NON-CROP LAND: ☐ RANGELAND ☐ TIMBER ☐ RECREATIONAL ☐ OTHER (Describe) _____
- SUBDIVIDED: ☐ INDUSTRIAL ☐ COMMERCIAL ☐ RESIDENTIAL _____

FUTURE LAND USE

- CROP LAND: ☐ IRRIGATED ☐ DRY LAND ☐ IMPROVED PASTURE ☐ HAY MEADOW ☐ CRP
- NON-CROP LAND: ☐ RANGELAND ☐ TIMBER ☐ RECREATIONAL ☐ OTHER (Describe) _____
- SUBDIVIDED: ☐ INDUSTRIAL ☐ COMMERCIAL ☐ RESIDENTIAL _____

UINTAH ENGINEERING & LAND SURVEYING
85 So. 200 East * Vernal, Utah 84078 * (435) 789-1017